


BLOCK PLAN
(1:500)

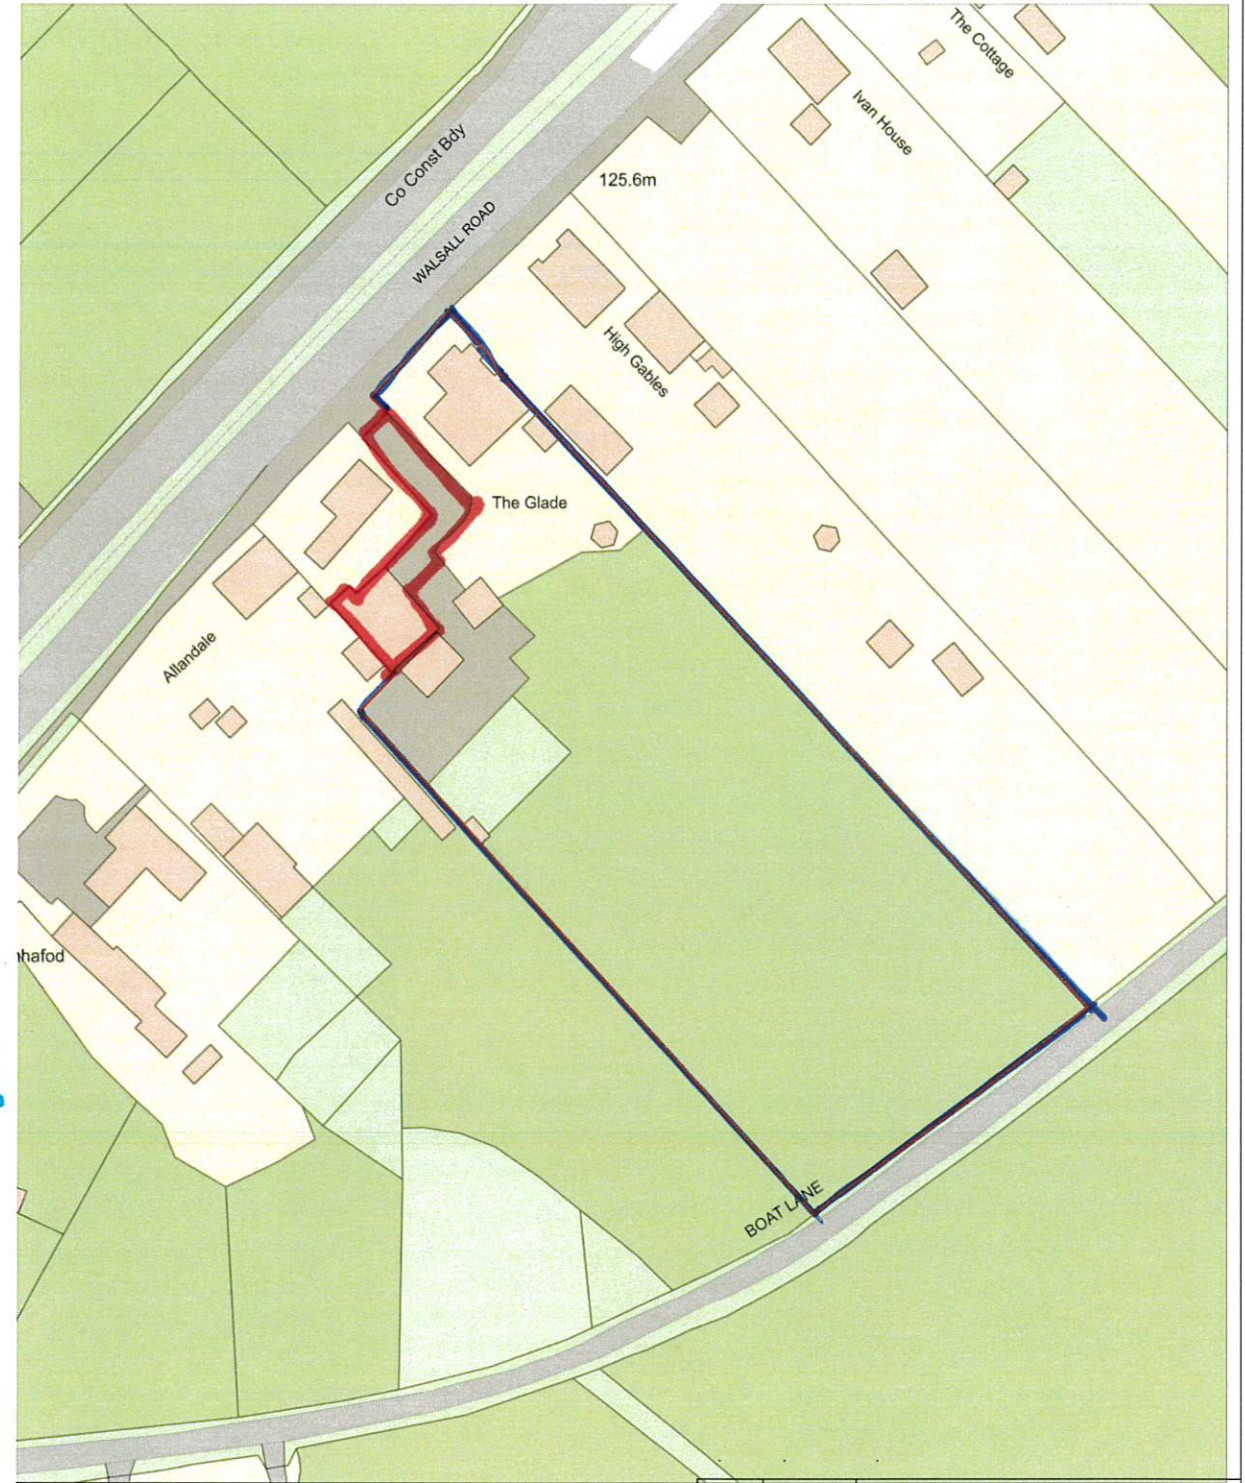

LOCATION PLAN
(1:1250)



REV:	DATE:	DESCRIPTION:
PROJECT: NEW ANNEXE AT; THE GLADE, WALSALL ROAD, MUCKLEY CORNER, LICHFIELD, WS14 OBP		
DRAWING TITLE: BLOCK PLAN & LOCATION PLAN		
DATE:	May 21	SCALES: 1:500 & 1:1250 @ A3
DRAWN:	.	DRG No.:
CHECKED:	.	1000-126-203
		REV:
		.