
LOCATION PLAN

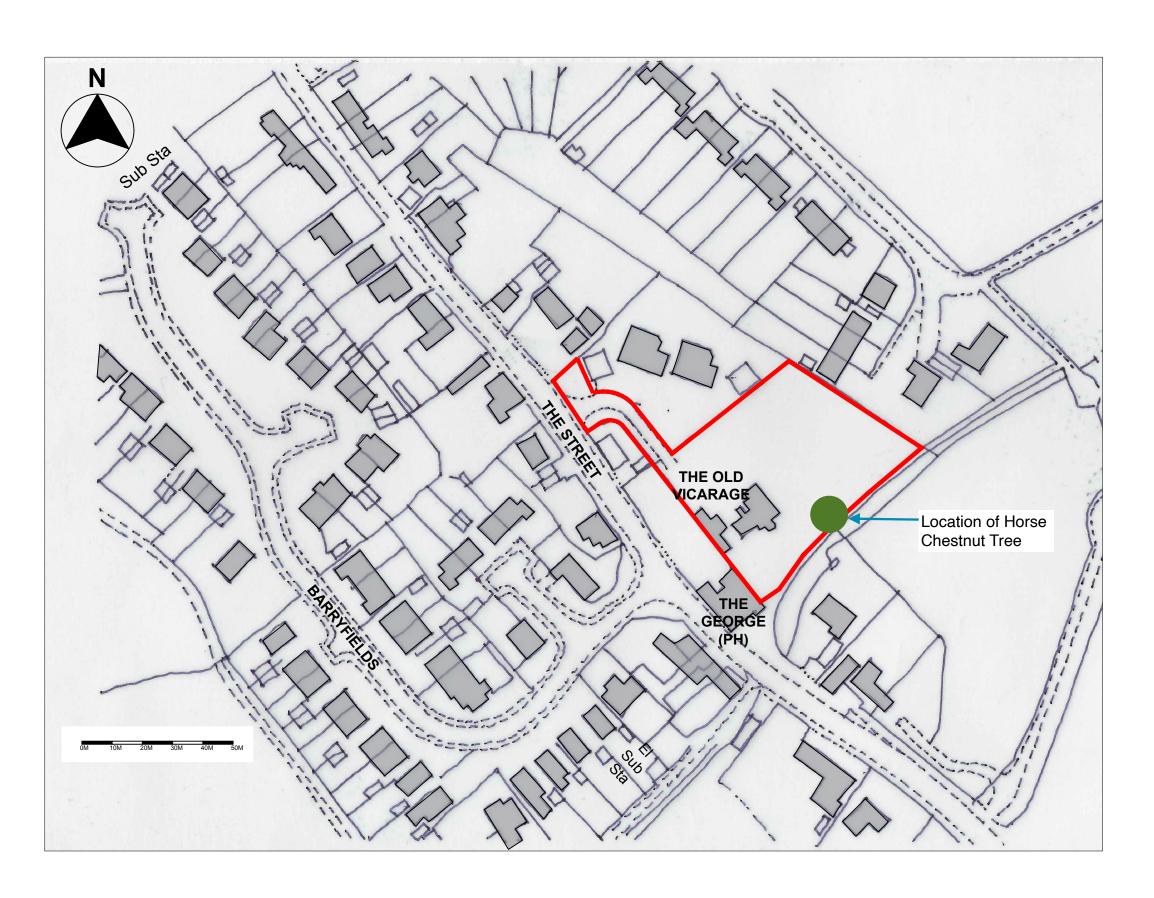

KEY:

APPLICATION SITE



LOCATION: THE OLD VICARAGE SHALFORD CM7 5HH

DRAWING TITLE:
LOCATION PLAN
SHOWING LOCATION OF THE
TPO HORSE CHESTNUT TREE

scale: 1:1250 @A3

DATE: 15.06.2022

DWG NO: REVISION: TPO / 01 00