



View A

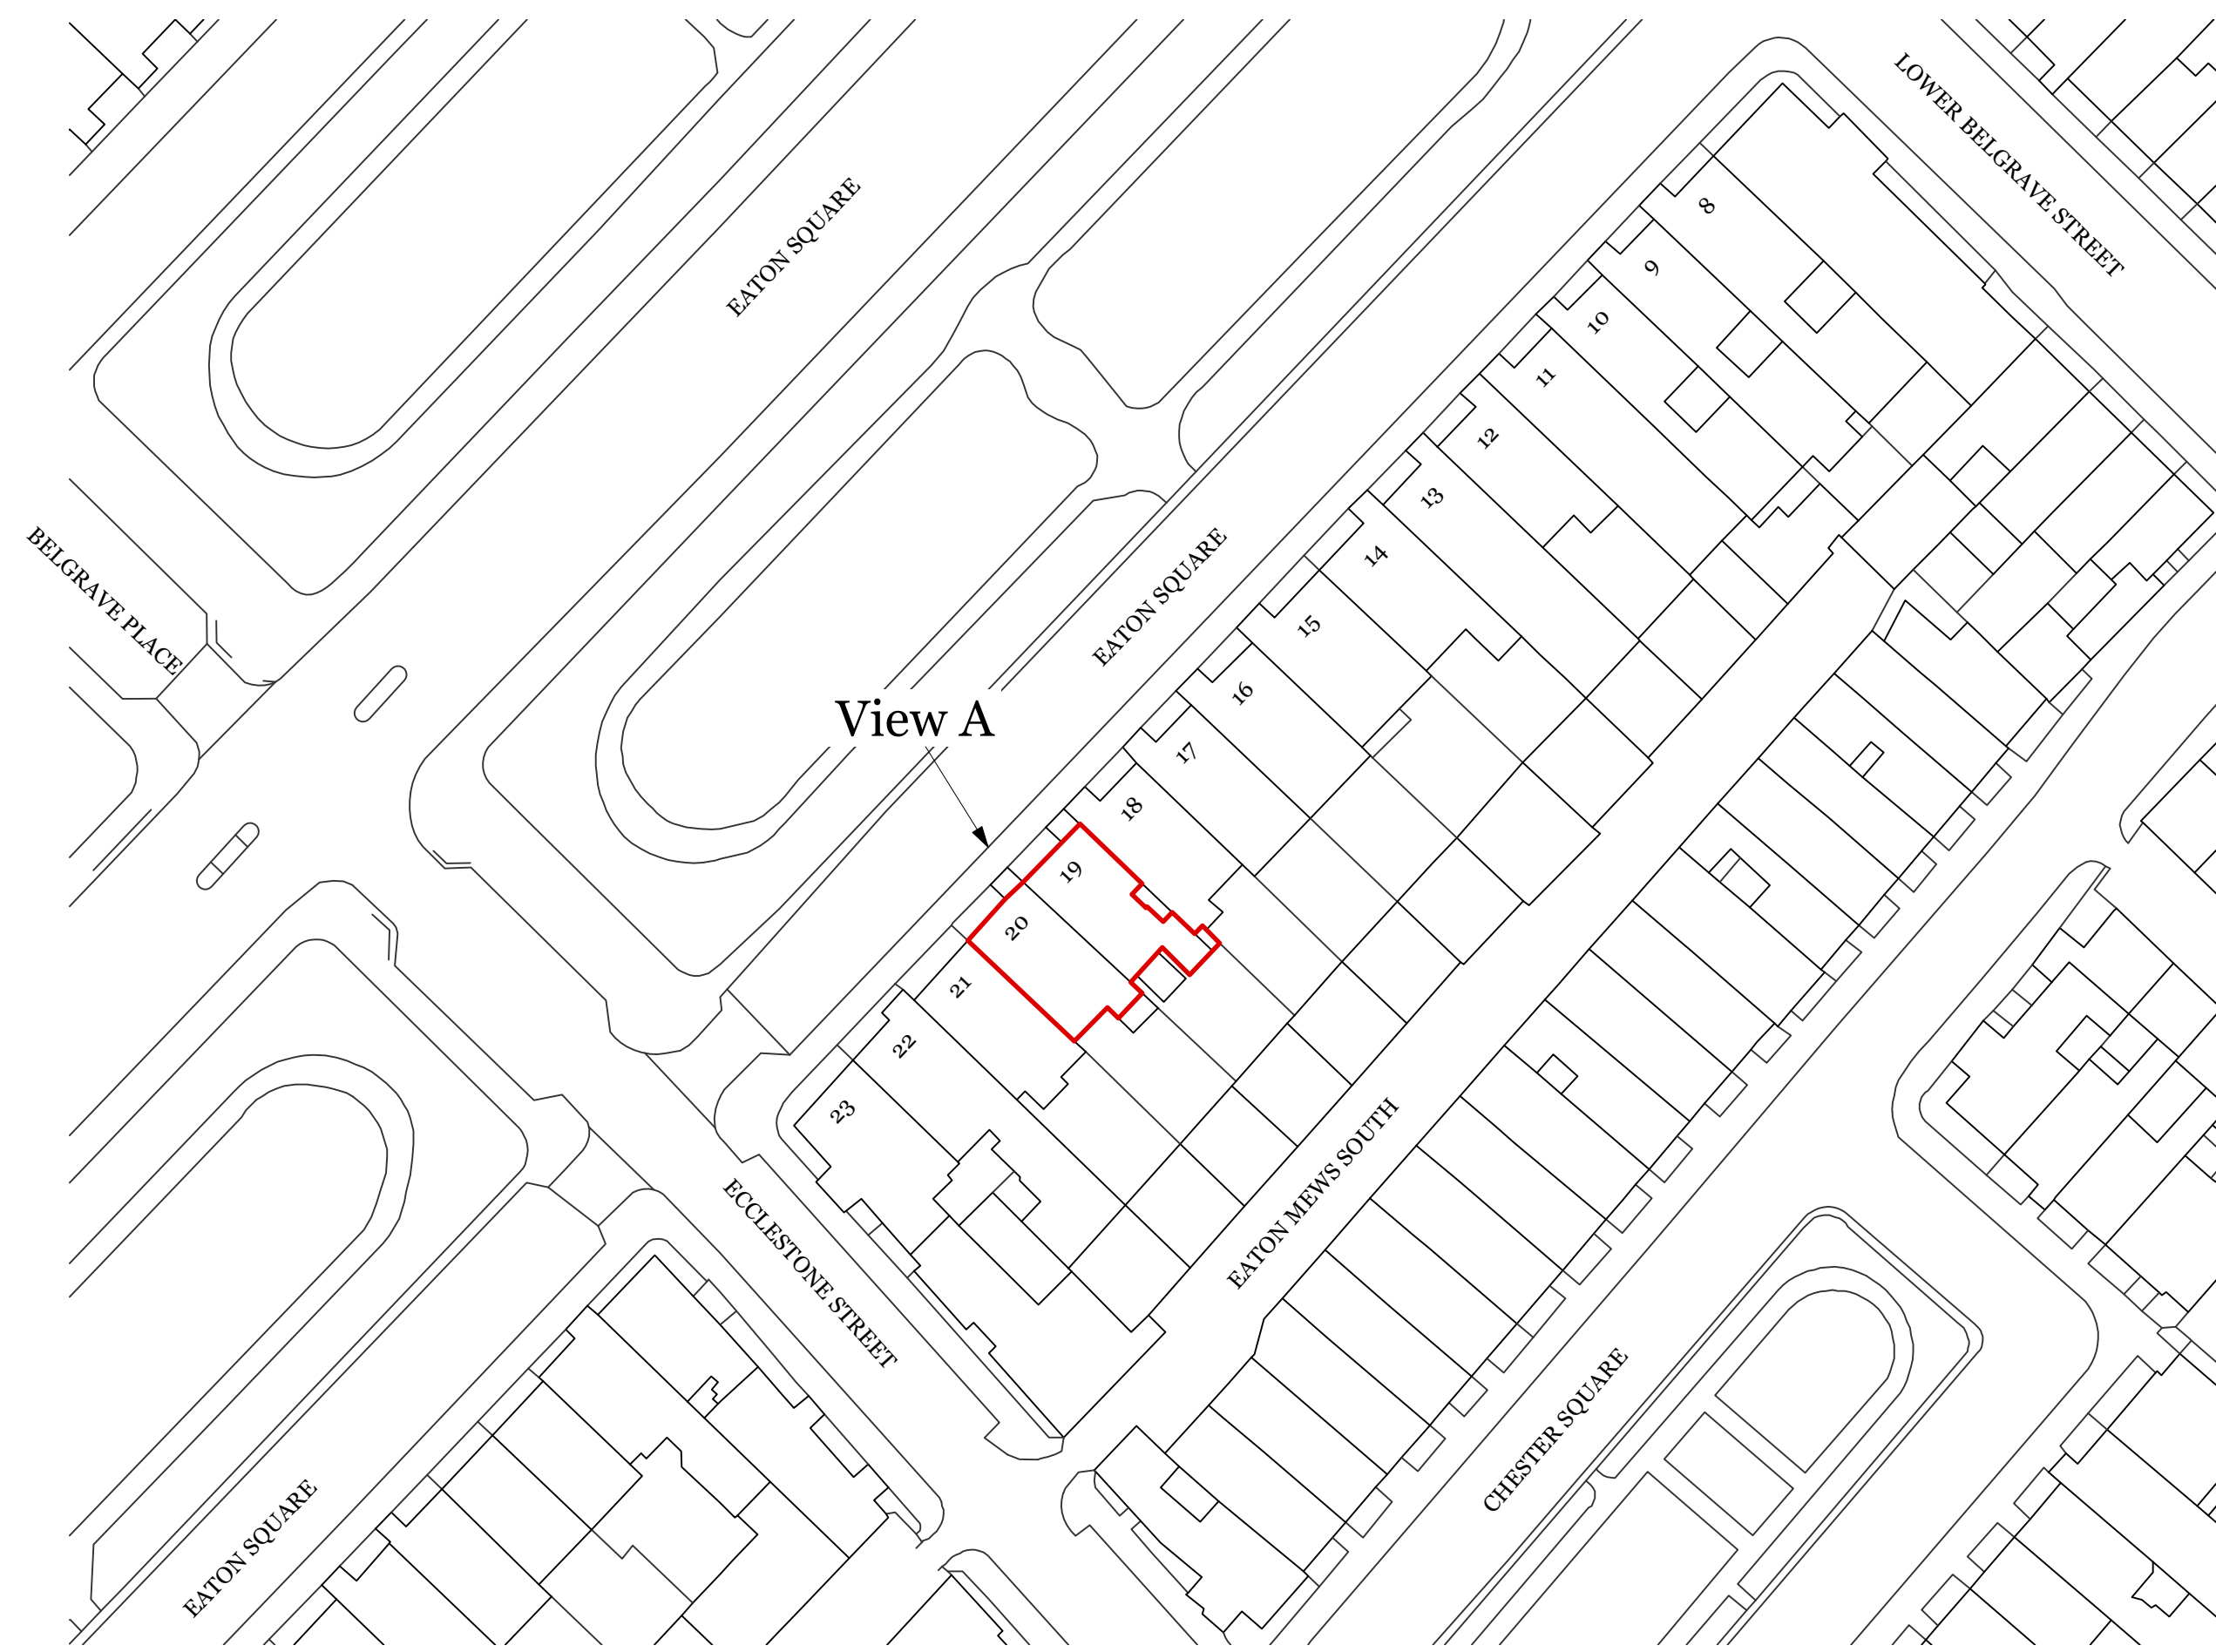

Location Plan Scale 1:1250

N.B. Flat H is on the 3rd Floor and extends across 19-20 Eaton Square.

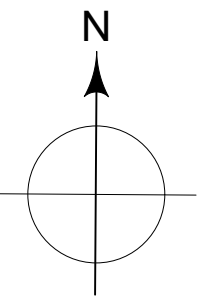

P1 21.06.22 Issued for Planning
 rev date note
 do not scale drawing copyright © architects ltd

PLANNING

tfa architects
 250 kennington lane
 london SE11 5RD
 t: 020 7091 9800
 f: 020 7091 9830
 office@tfa.co.uk
 www.tfa.co.uk

project
**FLAT H 18-20 EATON SQUARE
 SW1W 9DD**

drawing
SITE LOCATION PLAN

date 20.06.22	desig no 261/001
scale 1:1250@A3	rev P1