

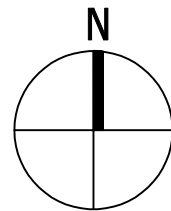


1:1250

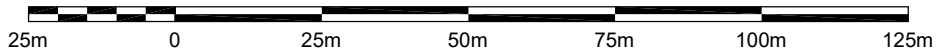

©2021 COPYRIGHT OF DTA

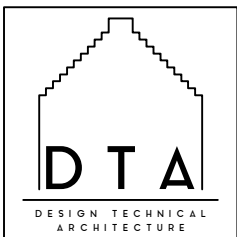

9 MONTGOMERY STREET
THE VILLAGE
EAST KILBRIDE
GLASGOW
G74 4JS

TEL : 01355 260909
HELLO@DTA.SCOT

Client Mr Jones			
Project 29 Letheron Drive, Coltness, Wishaw			
Title Site Location Plan			
Job No J14.01	Drawing No L(0-) 00	Rev	
Date Sept 21	By KM	Scale 1:1250	Size A4