


Existing Site Block Plan  
1:1250 / 1:200 @ A1  
Mirabelle - Honey Lane

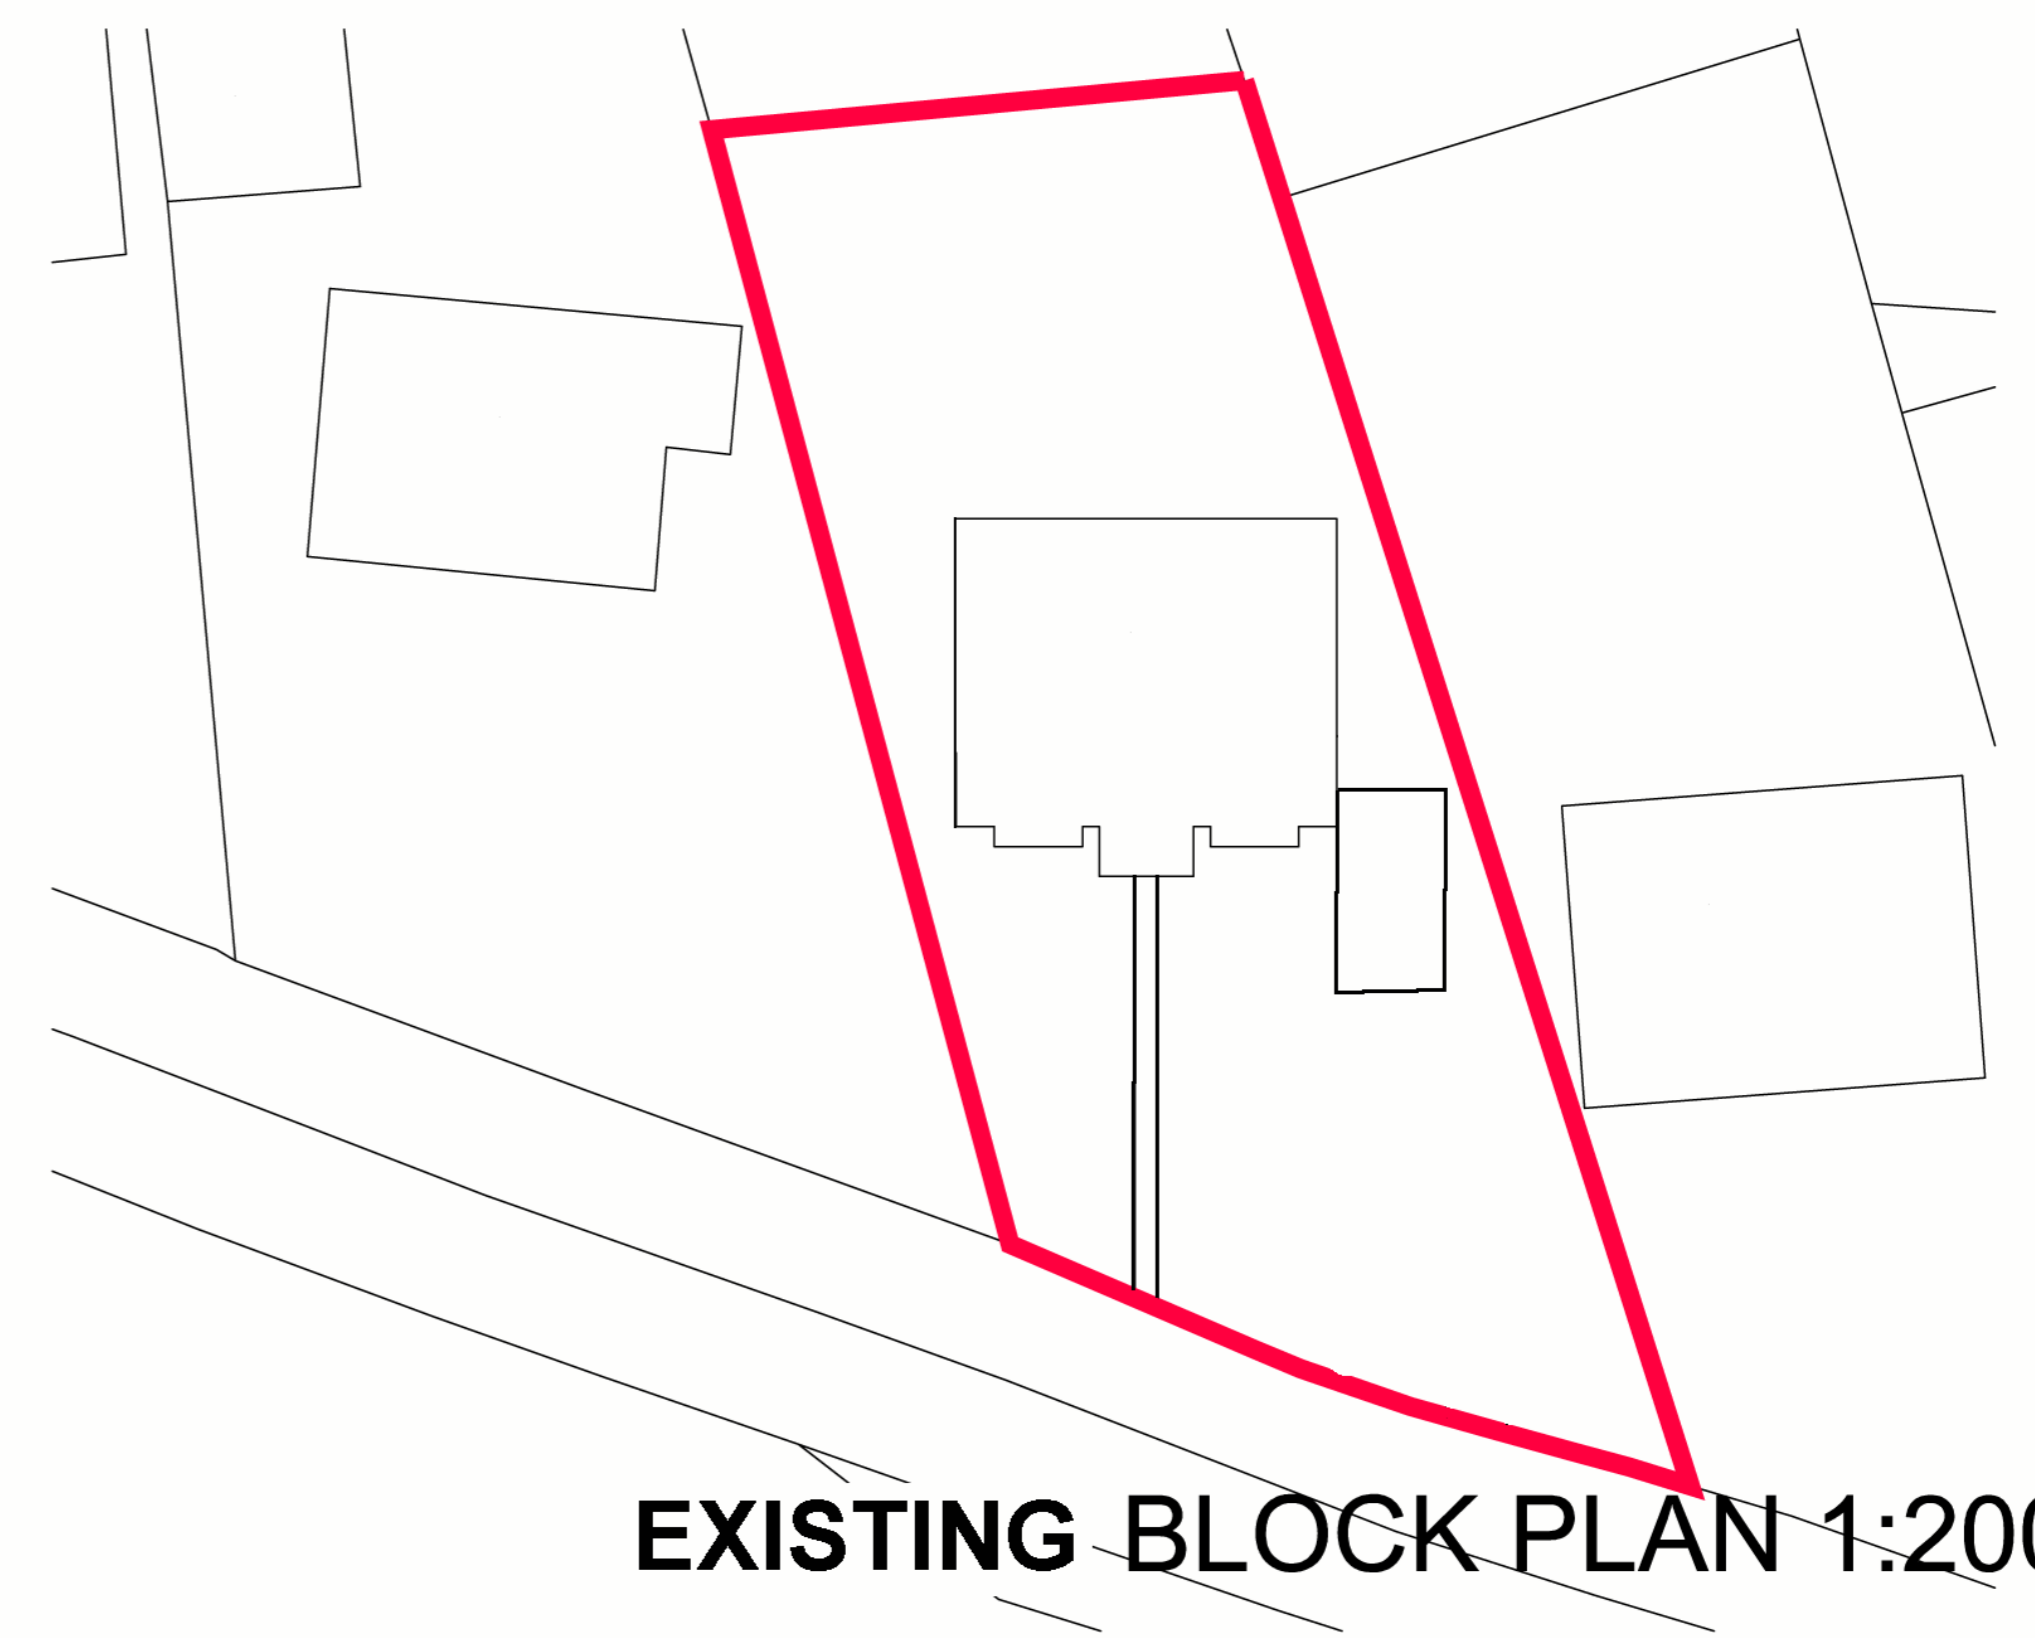

**EXISTING BLOCK PLAN 1:200**