



Scale Bars

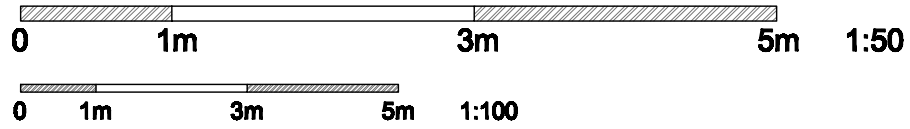


NOTES;

All proposed external materials to match as closely as possible to the existing building

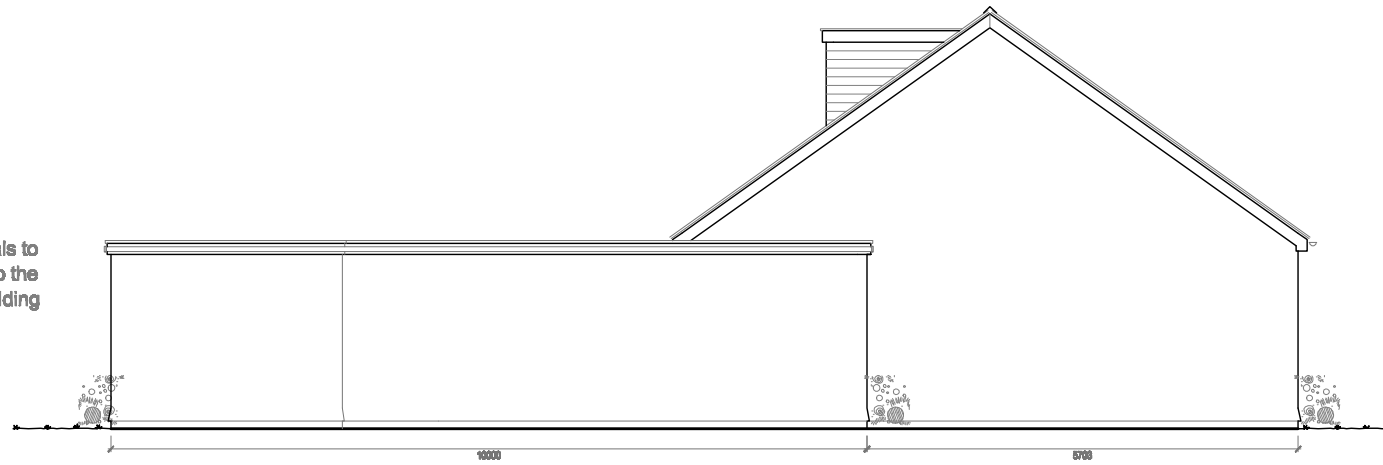

4b Proposed Side Elevation
Scale: 1:100

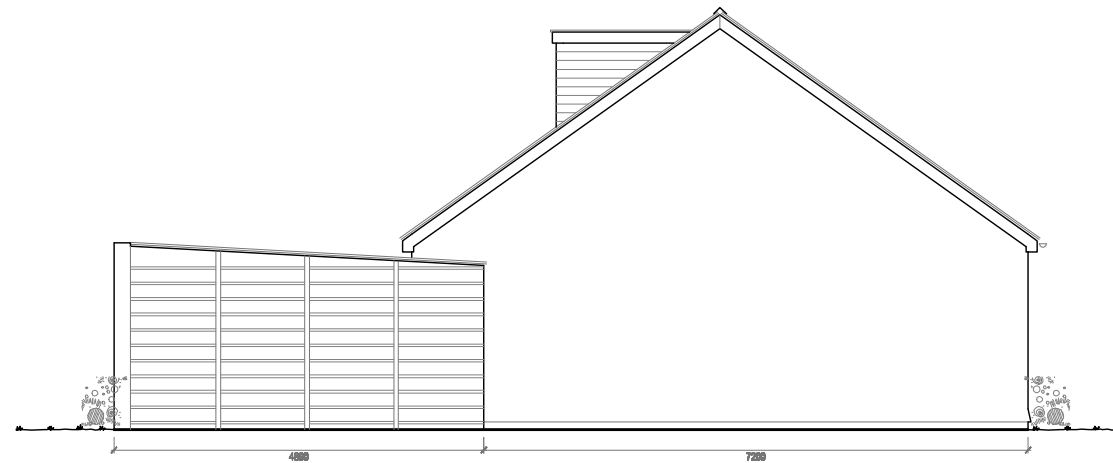

4a Existing Side Elevation
Scale: 1:100



GARAGE & STORE – Planning P

Proposed new garage and store to existing dwelling house.

Mirabelle, Honey Lane
Maidstone, Kent.
ME15 8RJ Project N° 1580
Drawing Title

Existing & Proposed SIDE ELEVATIONS

Date 14.06.22
Scale 1:100 @ A3
Drawing n° 04

| Revision | |
|-------------------|-------------------|
| - - - / - - / - - | - - - / - - / - - |
| - - - / - - / - - | - - - / - - / - - |
| - - - / - - / - - | - - - / - - / - - |

Client Mr Gibbons Designer LJ Montgomerie

Notes
Check that this drawing is the latest revision.
Do not use any of the information on this drawing without checking all dimensions on site.
Do not use any areas indicated for either valuation, purchase, sale, or any other form of legally binding contract.
Do not reproduce any part of this drawing without prior written consent.
Do not scale from this drawing.