


NOTE:
 Dimensions need to be checked on site by contractor.
 Measurements on drawings may differ to site.
 Contractor must check and confirm all boundary lines on site prior to any works commencing on site.
 OS Map purchased and downloaded from promap.co.uk

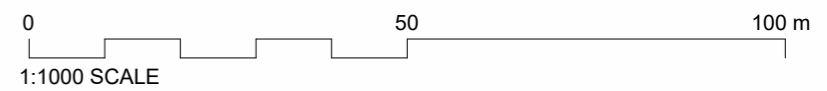

CH A CRAWFORD HIGGINS ASSOCIATES
 ARCHITECTURAL DESIGN
 BUILDING SURVEYORS
 STRUCTURAL ENGINEERS
 BUILDING CONSULTANTS

1 Fore Street
 HEXHAM
 NE46 1ND
 tel 01434 603322
 fax 01434 601156
 mail@crawfordhiggins.co.uk
 www.crawfordhiggins.co.uk

SCALE: 1:1000	DATE: 04/07/2022 09:24:05 -	DESIGN: SMW	DRAWN: GIW	CHK/APD: GIW
DRAWING NUMBER: 01.A3	PROJECT NUMBER: 14721	STAGE: Planning	Sheet Size: A3	

IF IN ANY DOUBT PLEASE ASK THE DESIGNER FOR CLARIFICATION
 DO NOT SCALE FROM DRAWINGS. ALL DIMENSIONS TO BE CHECKED ON SITE
 THE COPYRIGHT FOR THESE DRAWINGS REMAINS THE PROPERTY OF CHA.
 THEY MUST NOT BE REPRODUCED IN ANY WAY WITHOUT CHA's PRIOR WRITTEN CONSENT

CLIENT: **Campbell** PROJECT ADDRESS: **10 Main Street Doune**
 PROJECT: **Window Replacement** SHEET NAME: **Location Plan**

REVISION SCHEDULE			
No.	Date	Revision Description	By