

NOTE:

Dimensions need to be checked on site by contractor.
Measurements on drawings may differ to site.


Contractor must check and confirm all boundary lines on
site prior to any works commencing on site.



WINDOWS TO BE REPLACED
LIKE-FOR-LIKE DUE TO FIRE
DAMAGE

SHADED REGION TO
ANNOTATE EXTENT OF
DAMAGED STONE TO BE
REPLACED WITH
MATCHED MATERIALS

1
06.A3 **Front. Proposed**
1 : 50

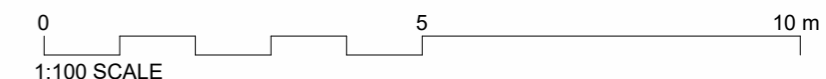

CH A CRAWFORD HIGGINS ASSOCIATES
ARCHITECTURAL DESIGN
BUILDING SURVEYORS
STRUCTURAL ENGINEERS
BUILDING CONSULTANTS

1 Fore Street
HEXHAM
NE46 1ND
tel 01434 603322
fax 01434 601156
mail@crawfordhiggins.co.uk
www.crawfordhiggins.co.uk

SCALE: 1:50	DATE: 29/06/2022 15:50:10	DESIGN: -	DRAWN: SMW	CHK/APD: GIW
DRAWING NUMBER: 06.A3	PROJECT NUMBER: 14721	STAGE: Planning	Sheet Size: A3	

IF IN ANY DOUBT PLEASE ASK THE DESIGNER FOR CLARIFICATION
DO NOT SCALE FROM DRAWINGS. ALL DIMENSIONS TO BE CHECKED ON SITE
THE COPYRIGHT FOR THESE DRAWINGS REMAINS THE PROPERTY OF CHA.
THEY MUST NOT BE REPRODUCED IN ANY WAY WITHOUT CHA's PRIOR WRITTEN CONSENT

CLIENT: **Campbell** PROJECT ADDRESS: **10 Main Street Doune**
PROJECT: **Window Replacement** SHEET NAME: **Front. Proposed**

REVISION SCHEDULE			
No.	Date	Revision Description	By