

**NOTE:**

Dimensions need to be checked on site by contractor.  
Measurements on drawings may differ to site.

Contractor must check and confirm all boundary lines on site prior to any works commencing on site.



SHADED REGION TO ANNOTATE EXTENT OF DAMAGED STONE TO BE REPLACED


1  
03.A3

# Front. Existing

1 : 50



IMAGE SHOWING EXTENT OF DAMAGE

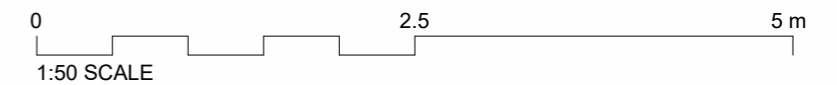

ARCHITECTURAL DESIGN  
BUILDING SURVEYORS  
STRUCTURAL ENGINEERS  
BUILDING CONSULTANTS

1 Fore Street  
HEXHAM  
NE46 1ND  
tel 01434 603322  
fax 01434 601156  
mail@crawfordhiggins.co.uk  
www.crawfordhiggins.co.uk

IF IN ANY DOUBT PLEASE ASK THE DESIGNER FOR CLARIFICATION  
DO NOT SCALE FROM DRAWINGS. ALL DIMENSIONS TO BE CHECKED ON SITE  
THE COPYRIGHT FOR THESE DRAWINGS REMAINS THE PROPERTY OF CHA.  
THEY MUST NOT BE REPRODUCED IN ANY WAY WITHOUT CHA'S PRIOR WRITTEN CONSENT

CLIENT: **Campbell**

PROJECT ADDRESS: **10 Main Street  
Doune**

PROJECT: **Window Replacement**

SHEET NAME: **Front. Existing**

### REVISION SCHEDULE

No.	Date	Revision Description	By
-----	------	----------------------	----

SCALE: 1:50	DATE: 29/06/2022 15:50:05	DESIGN: -	DRAWN: SMW	CHK/APD: GIW
DRAWING NUMBER: <b>03.A3</b>	PROJECT NUMBER: <b>14721</b>	STAGE: Planning	Sheet Size: <b>A3</b>	