
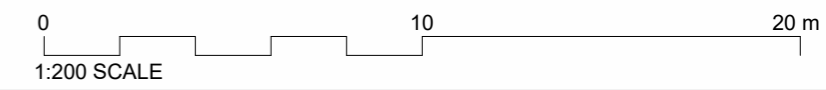


NOTE:

Dimensions need to be checked on site by contractor.
Measurements on drawings may differ to site.

Contractor must check and confirm all boundary lines on
site prior to any works commencing on site.

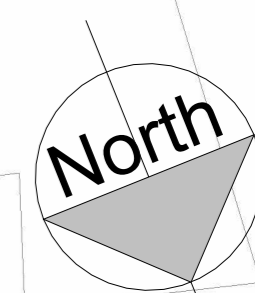

IF IN ANY DOUBT PLEASE ASK THE DESIGNER FOR CLARIFICATION
DO NOT SCALE FROM DRAWINGS. ALL DIMENSIONS TO BE CHECKED ON SITE
THE COPYRIGHT FOR THESE DRAWINGS REMAINS THE PROPERTY OF CHA.
THEY MUST NOT BE REPRODUCED IN ANY WAY WITHOUT CHA'S PRIOR WRITTEN CONSENT

CH A CRAWFORD HIGGINS ASSOCIATES
 ARCHITECTURAL DESIGN
 BUILDING SURVEYORS
 STRUCTURAL ENGINEERS
 BUILDING CONSULTANTS

1 Fore Street
 HEXHAM
 NE46 1ND
 tel 01434 603322
 fax 01434 601156
 mail@crawfordhiggins.co.uk
 www.crawfordhiggins.co.uk

SCALE: 1:200	DATE: 29/06/2022 15:50:03	DESIGN: -	DRAWN: SMW	CHK/APD: GIW
DRAWING NUMBER: 02.A3	PROJECT NUMBER: 14721	STAGE: Planning	Sheet Size: A3	

CLIENT: **Campbell** PROJECT ADDRESS: **10 Main Street Doune**

PROJECT: **Window Replacement** SHEET NAME: **Site as existing**

REVISION SCHEDULE			
No.	Date	Revision Description	By