



NOTE:

Dimensions need to be checked on site by contractor.
Measurements on drawings may differ to site.

Contractor must check and confirm all boundary lines on site prior to any works commencing on site.

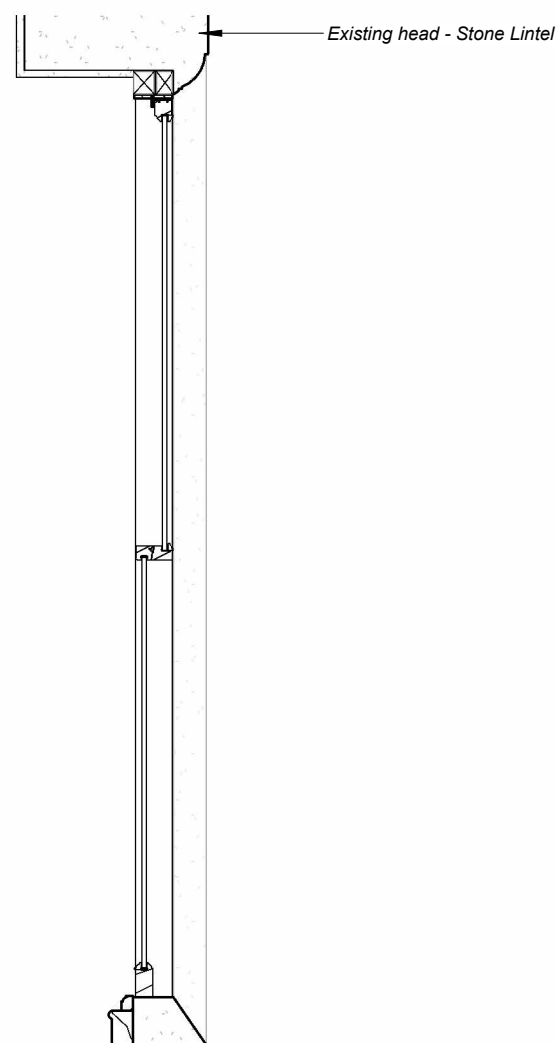


EXISTING SECTION / HEAD AND SILL DETAIL

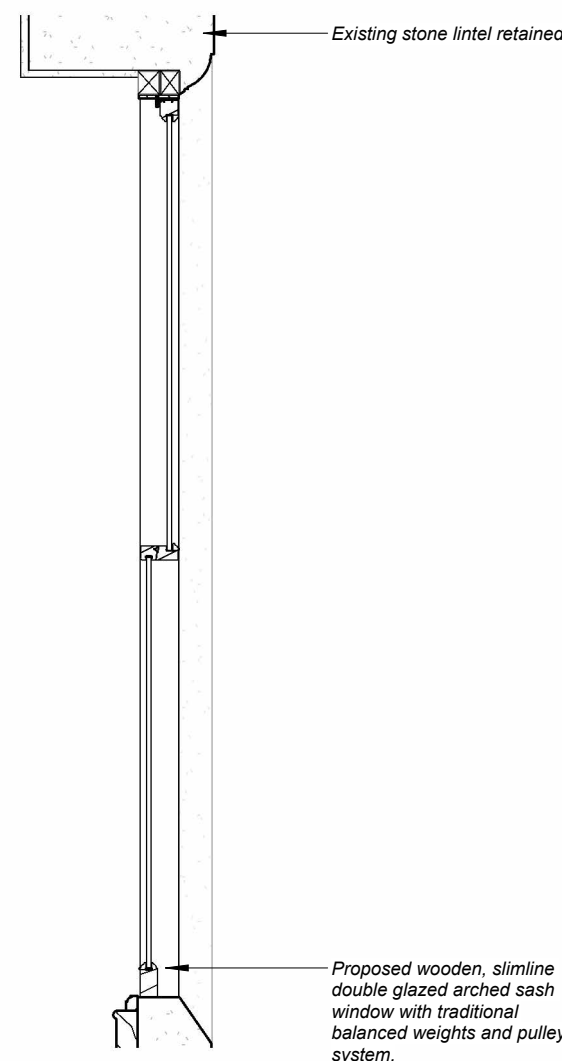

PROPOSED SECTION / HEAD AND SILL DETAIL

1
07.A3
Existing Window Section
1 : 20

2
07.A3
Proposed Window Section
1 : 20

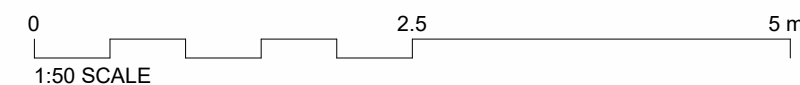

ARCHITECTURAL DESIGN
BUILDING SURVEYORS
STRUCTURAL ENGINEERS
BUILDING CONSULTANTS

1 Fore Street
HEXHAM
NE46 1ND
tel 01434 603322
fax 01434 601156
mail@crawfordhiggins.co.uk
www.crawfordhiggins.co.uk

IF IN ANY DOUBT PLEASE ASK THE DESIGNER FOR CLARIFICATION
DO NOT SCALE FROM DRAWINGS. ALL DIMENSIONS TO BE CHECKED ON SITE
THE COPYRIGHT FOR THESE DRAWINGS REMAINS THE PROPERTY OF CHA.
THEY MUST NOT BE REPRODUCED IN ANY WAY WITHOUT CHA'S PRIOR WRITTEN CONSENT

CLIENT: **Campbell**

PROJECT ADDRESS: **10 Main Street
Doune**

PROJECT: **Window Replacement**

SHEET NAME: **Existing and Proposed
Window Sections**

REVISION SCHEDULE

No.	Date	Revision Description	By
-----	------	----------------------	----

SCALE: 1:20	DATE: 29/06/2022 15:50:12	DESIGN: -	DRAWN: SMW	CHK/APD: GIW
DRAWING NUMBER: 07.A3	PROJECT NUMBER: 14721	STAGE: Planning	Sheet Size: A3	