



EXISTING
GROUND FLOOR

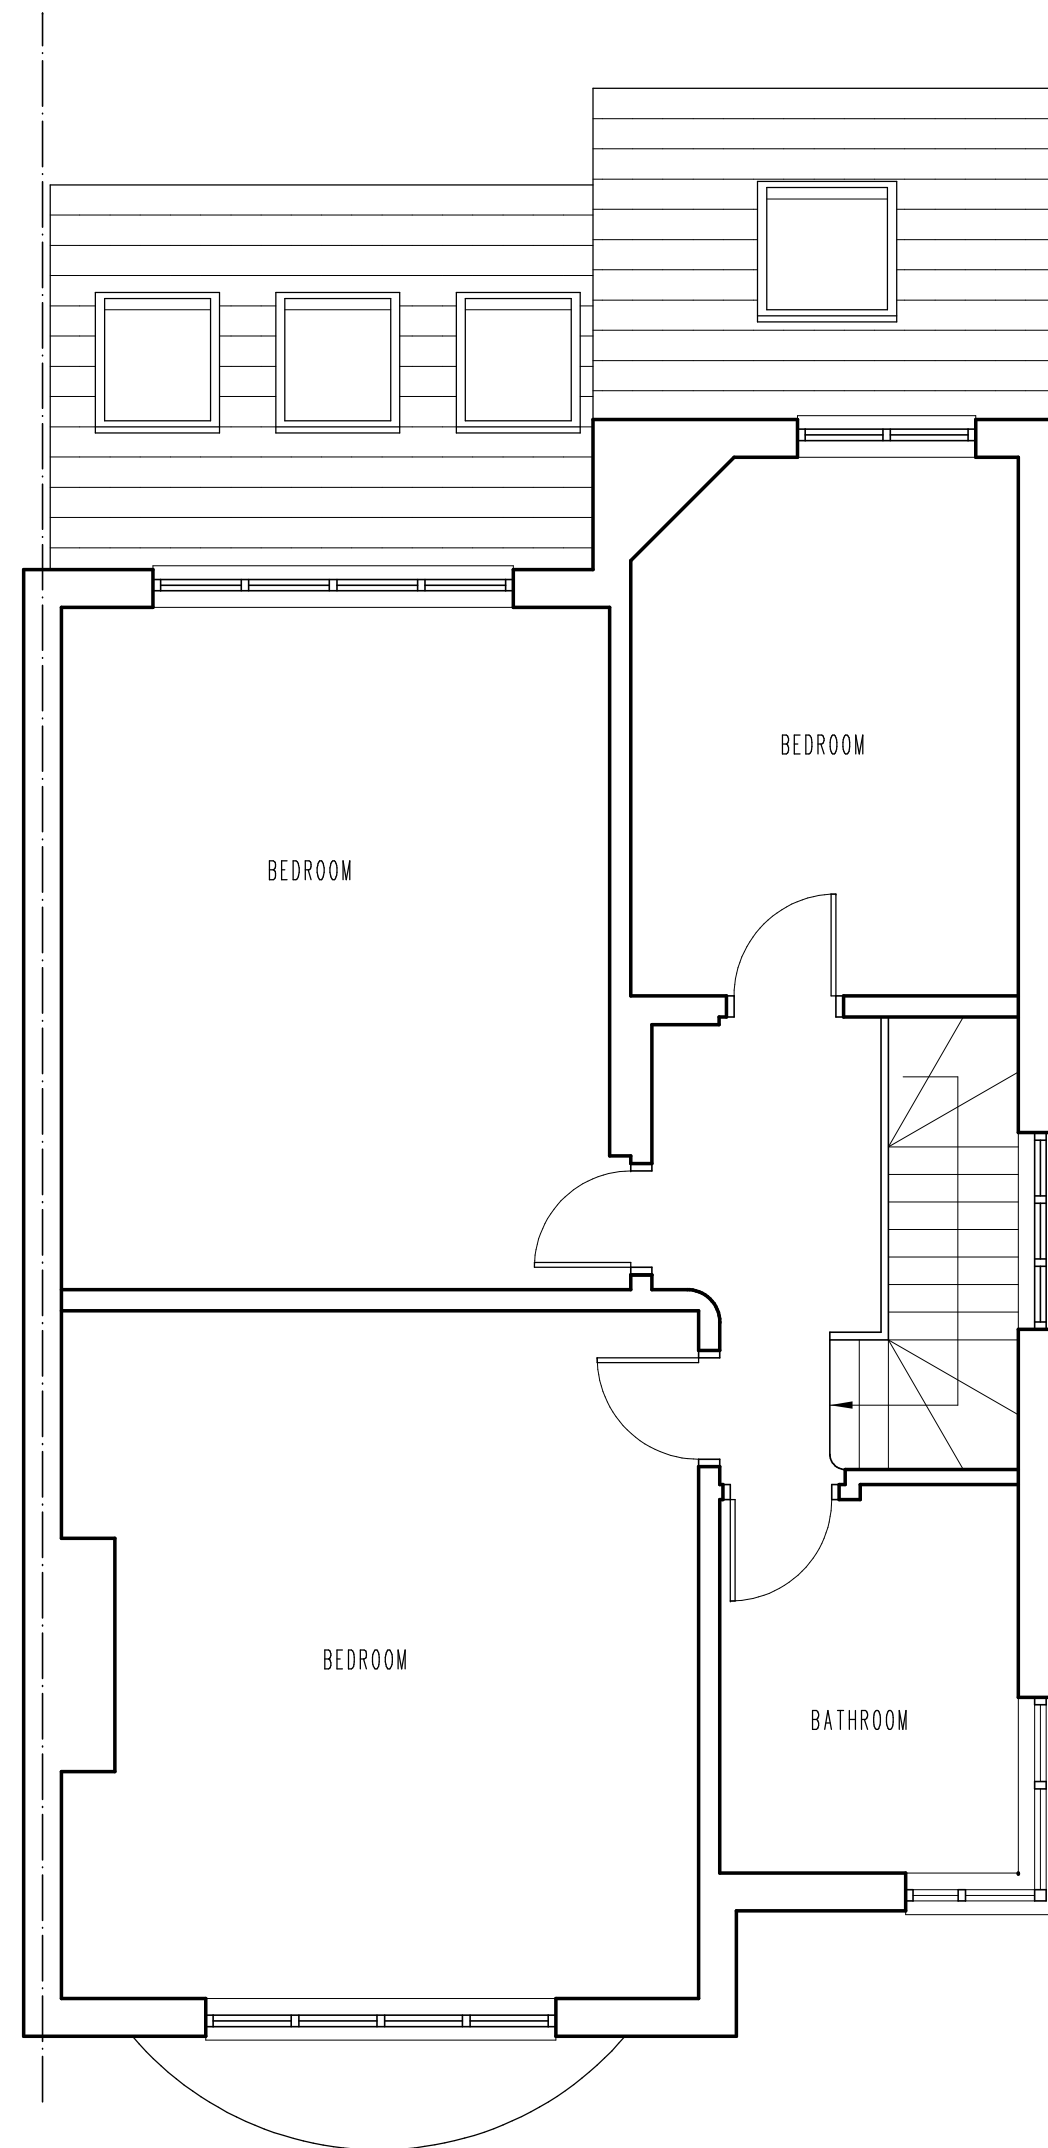

EXISTING
FIRST FLOOR

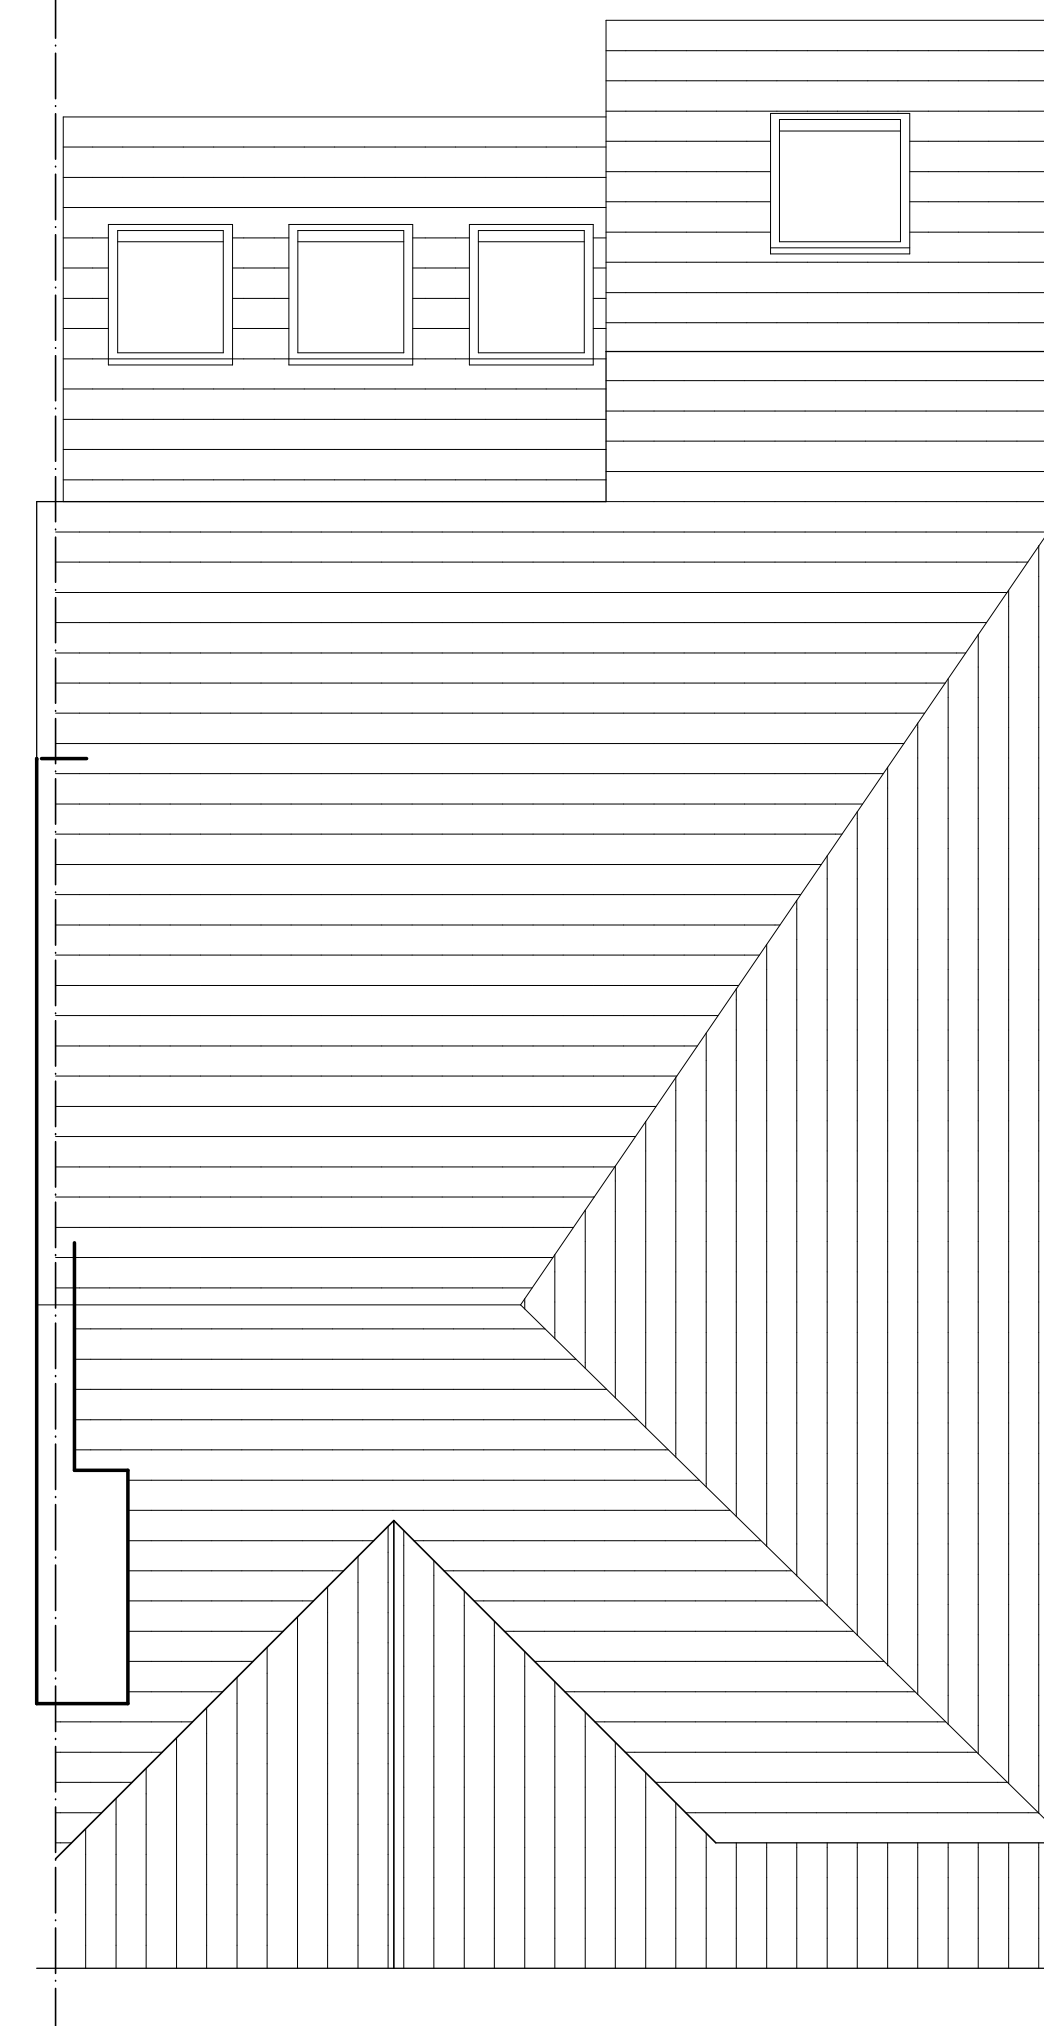

EXISTING ROOF



No.	Date	By	Contents
Revisions			

Site Address
57 BEDFORD AVENUE
BARNET
EN5 2ER

Job Title
LOFT CONVERSION

Drawing Title
EXISTING PLANS

Scale 1:50 Date 06/22 Drawn by AJC

Alan Cox
 associates
 Architectural & Planning Consultants
 TEL: 020 - 8440 - 7777
 www.coxassociates.co.uk

Orig. No. 518422 010 Rev. -