



EXISTING AND PROPOSED
GROUND FLOOR

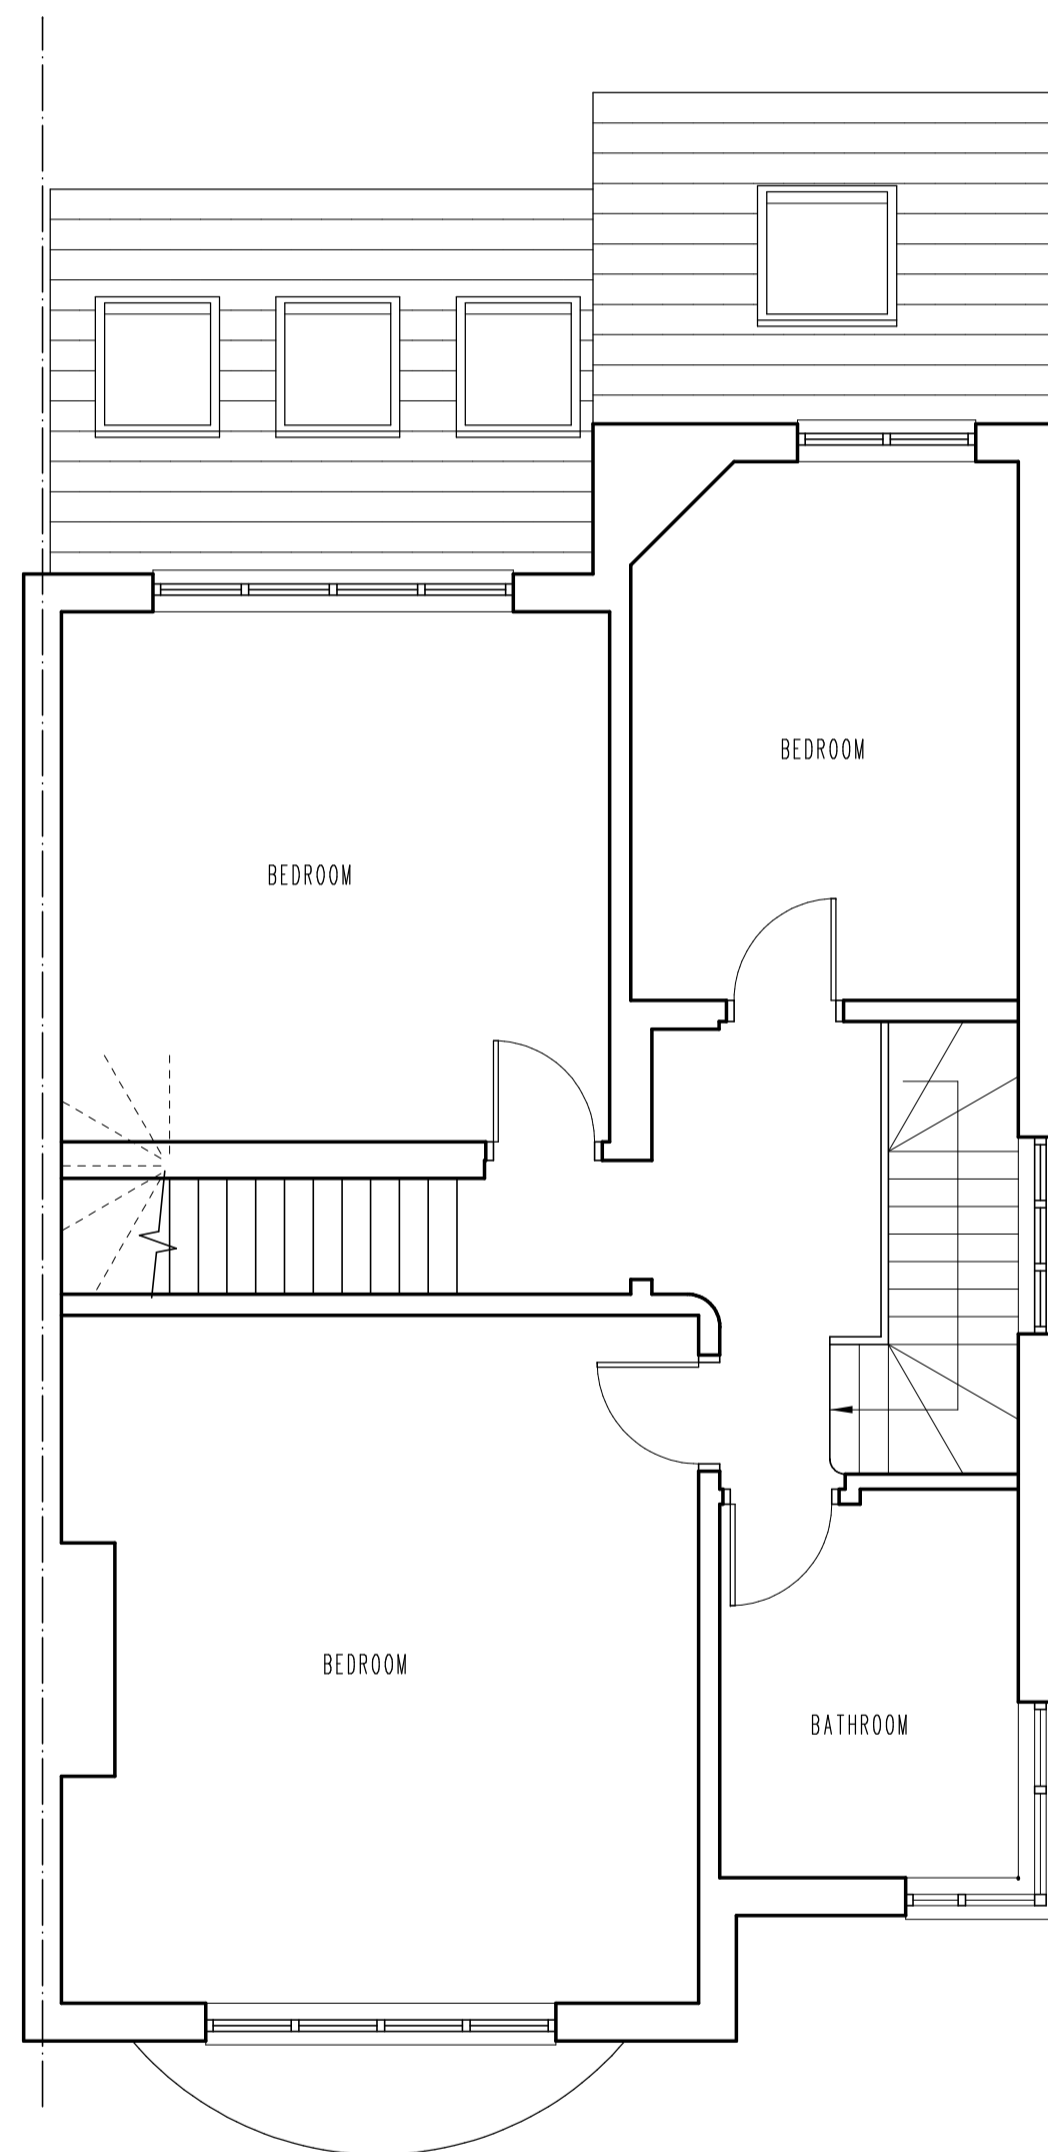

PROPOSED
FIRST FLOOR

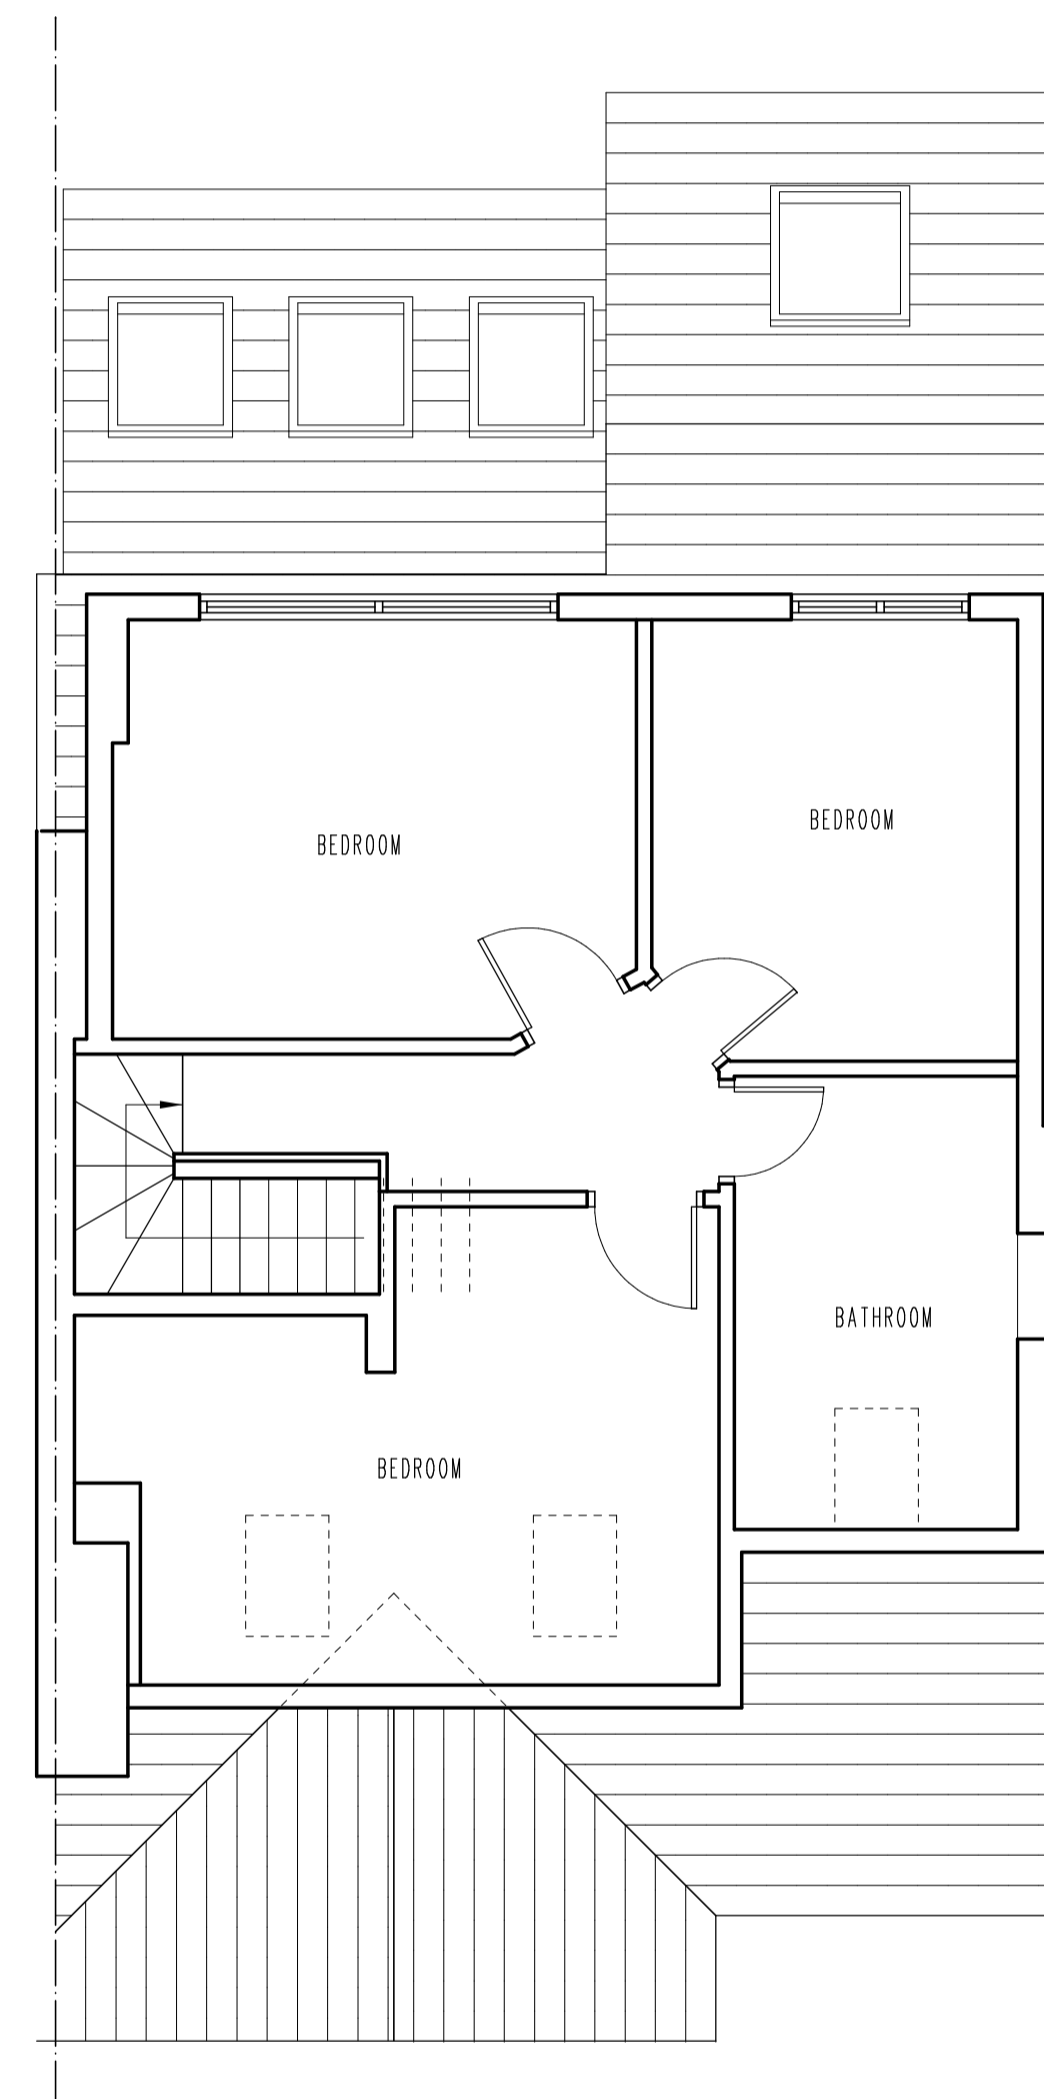

PROPOSED
SECOND FLOOR



No.	Date	By	Contents
Revisions			

Site Address
57 BEDFORD AVENUE
BARNET
EN5 2ER

Job Title
LOFT CONVERSION

Drawing Title
PROPOSED PLANS

Scale 1:50 Date 06/22 Drawn by AJC

Alan Cox
 associates
 Architectural & Planning Consultants
 TEL: 020 - 8440 - 7777
 www.coxassociates.co.uk

Orig. No. 518422 011 Rev. -