




PRE-DEVELOPMENT NORTH ELEVATION
1:100 @ A3

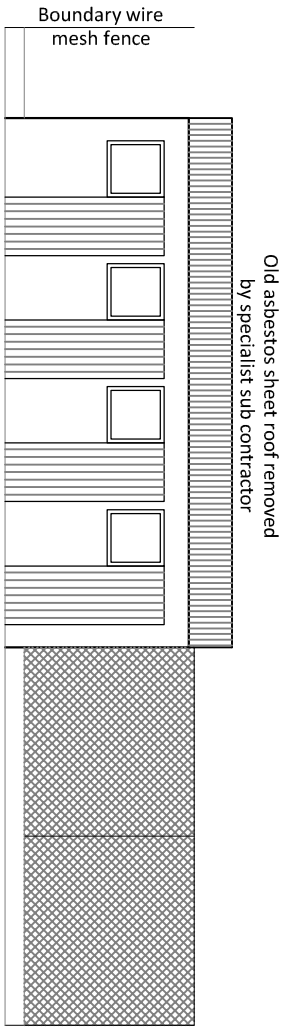


PRE-DEVELOPMENT SOUTH ELEVATION
1:100 @ A3

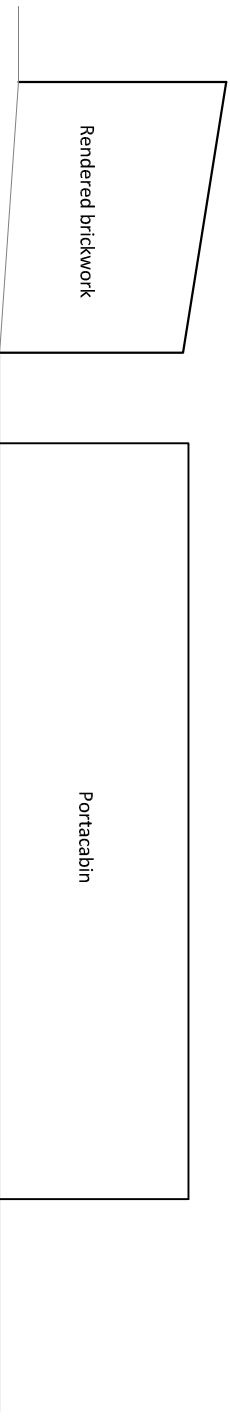


PRE-DEVELOPMENT WEST ELEVATION
1:100 @ A3

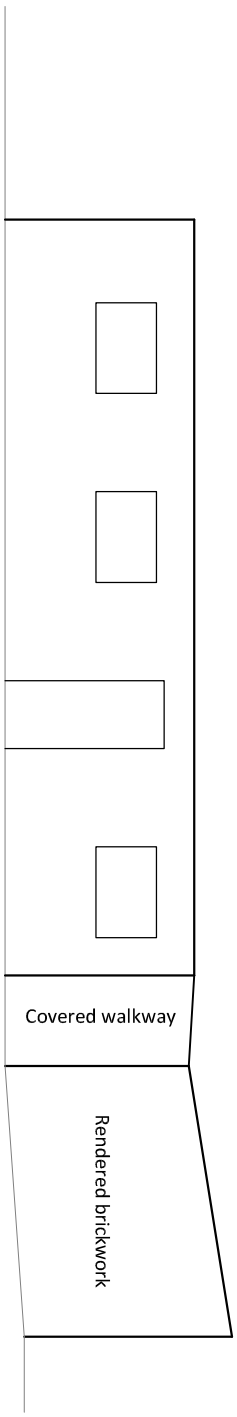


PRE-DEVELOPMENT EAST ELEVATION
1:100 @ A3

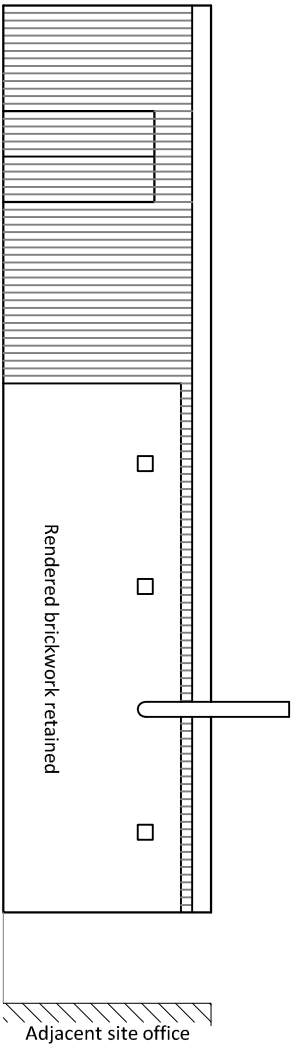


NORTH ELEVATION
1:100 @ A4

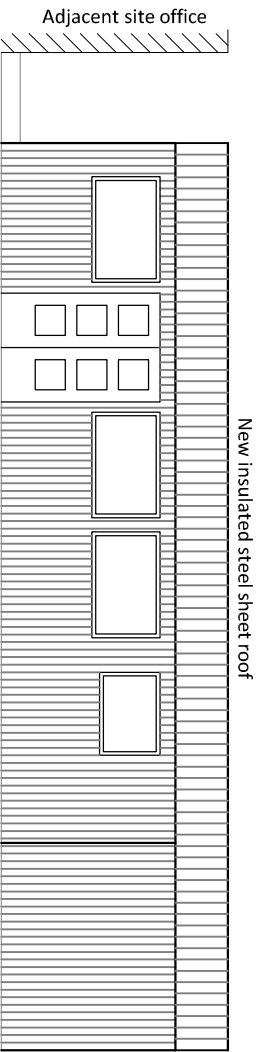

SOUTH ELEVATION
1:100 @ A4

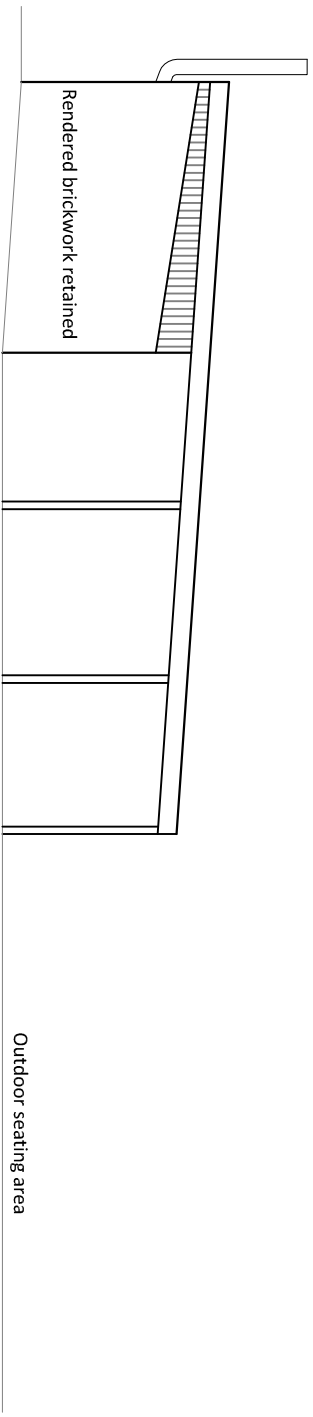

WEST ELEVATION
1:100 @ A4

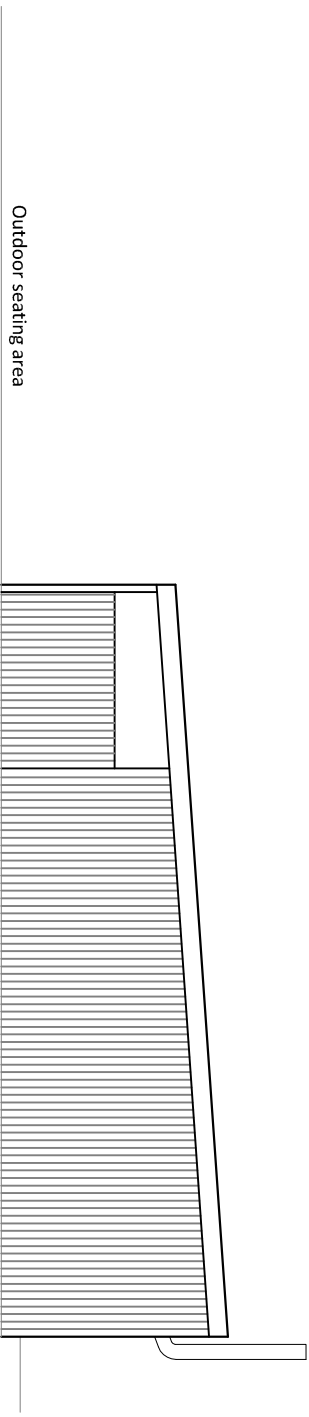

EAST ELEVATION
1:100 @ A4