



# Horse Arena Construction

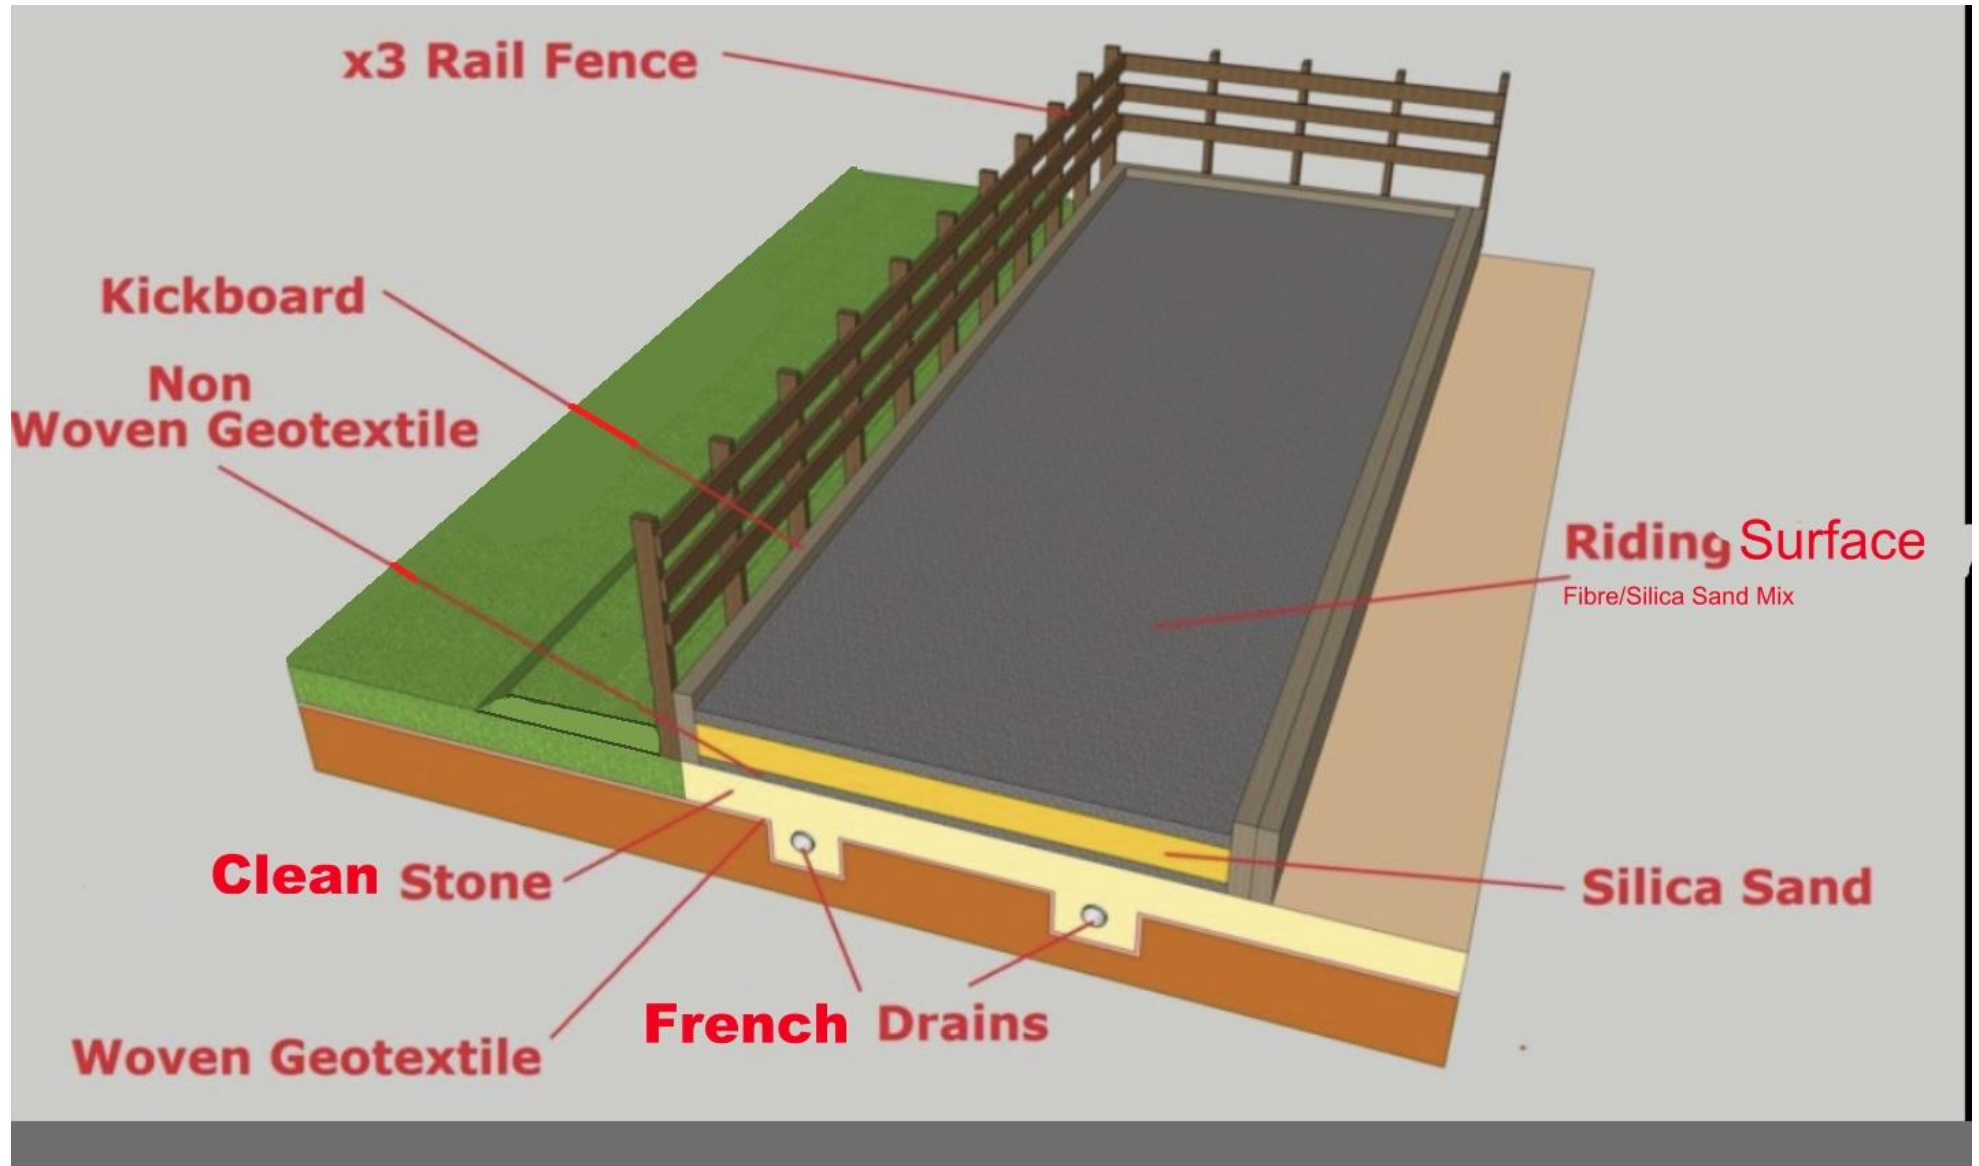

# Horse Arena Construction

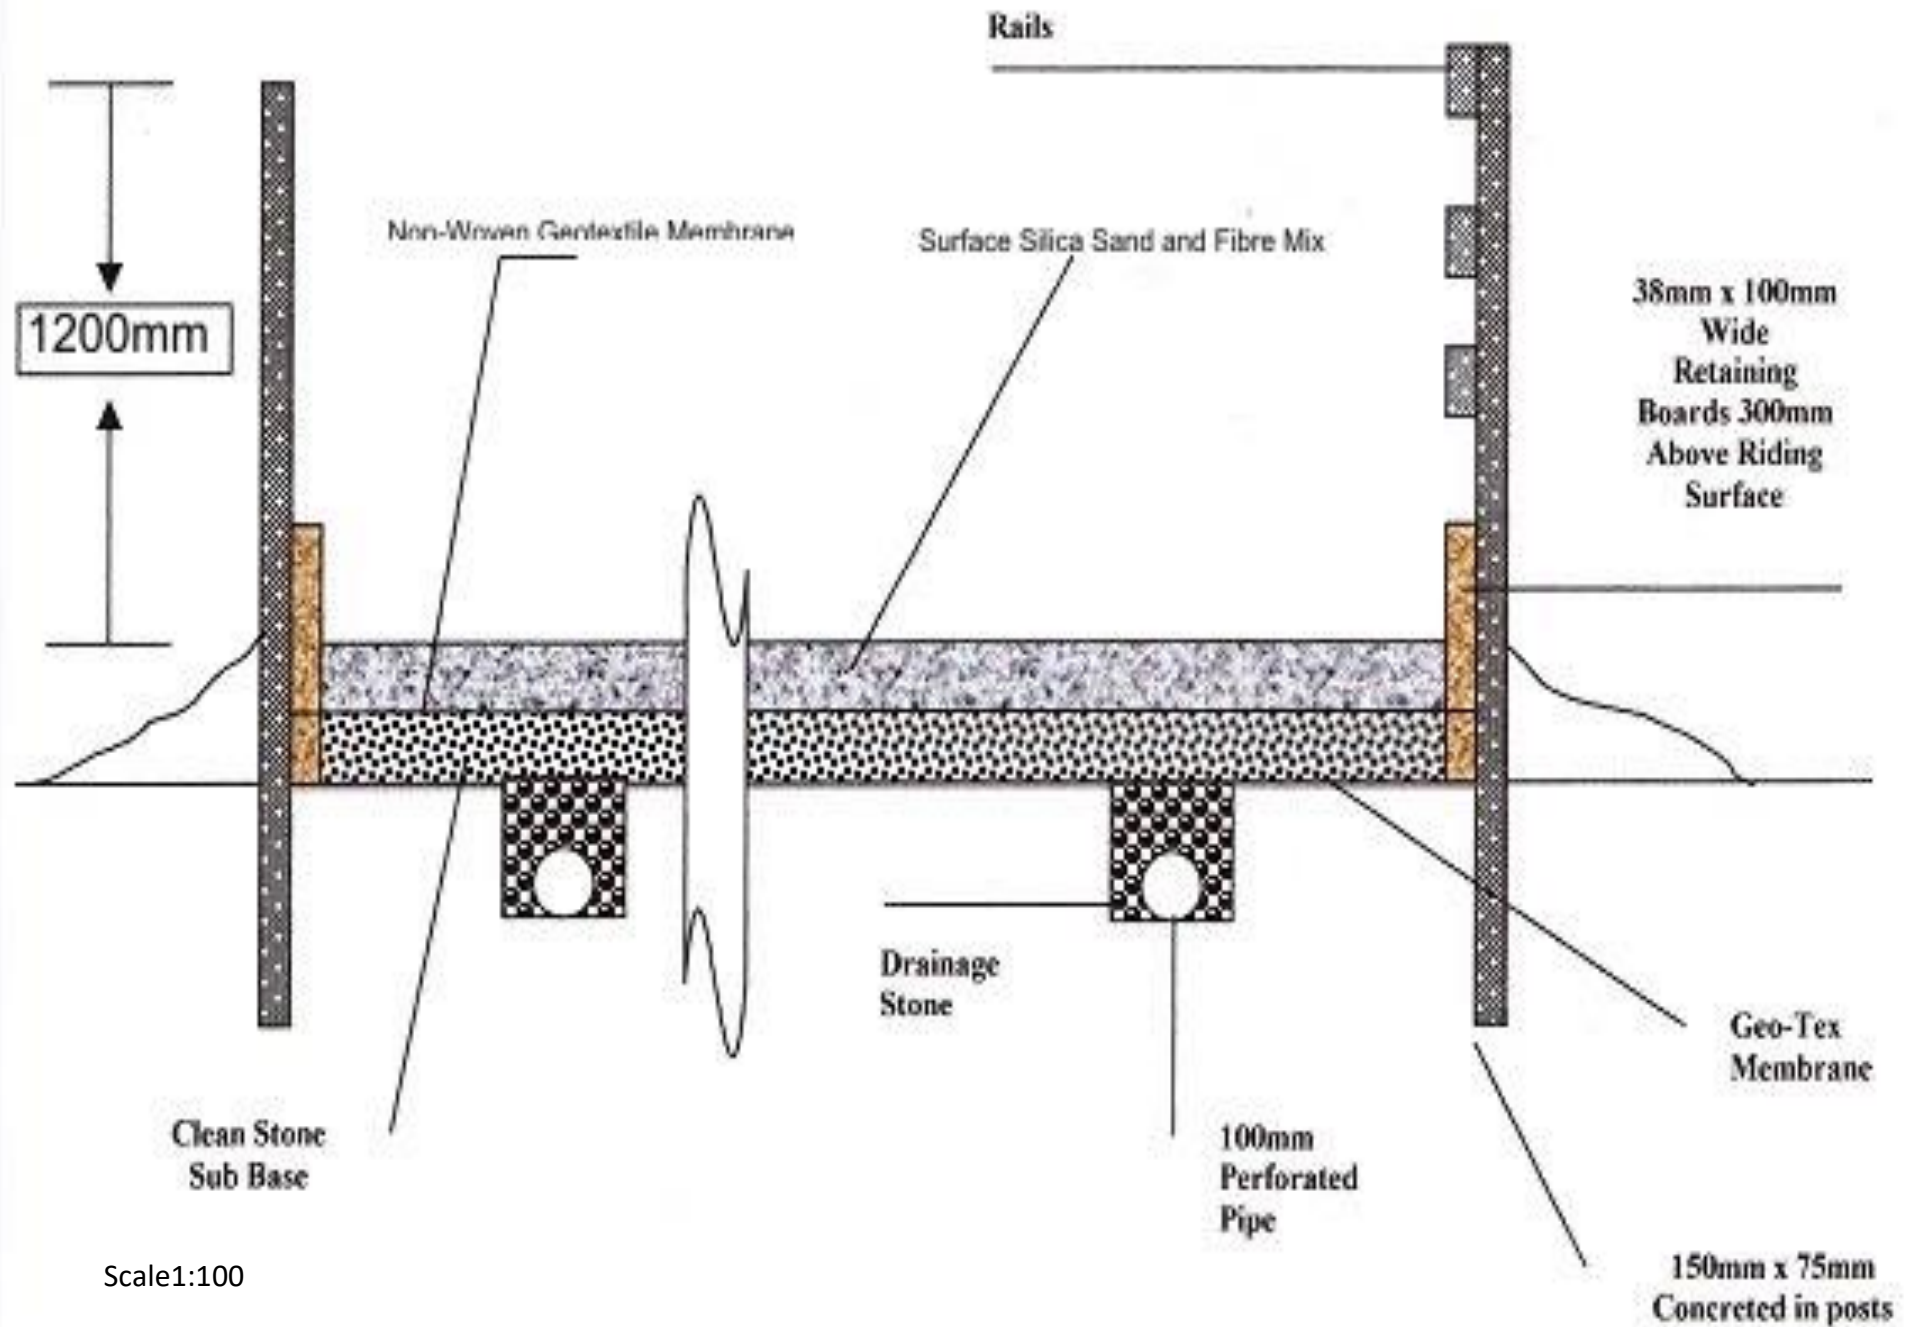

Scale 1:100