




Ground Floor Plan as Existing

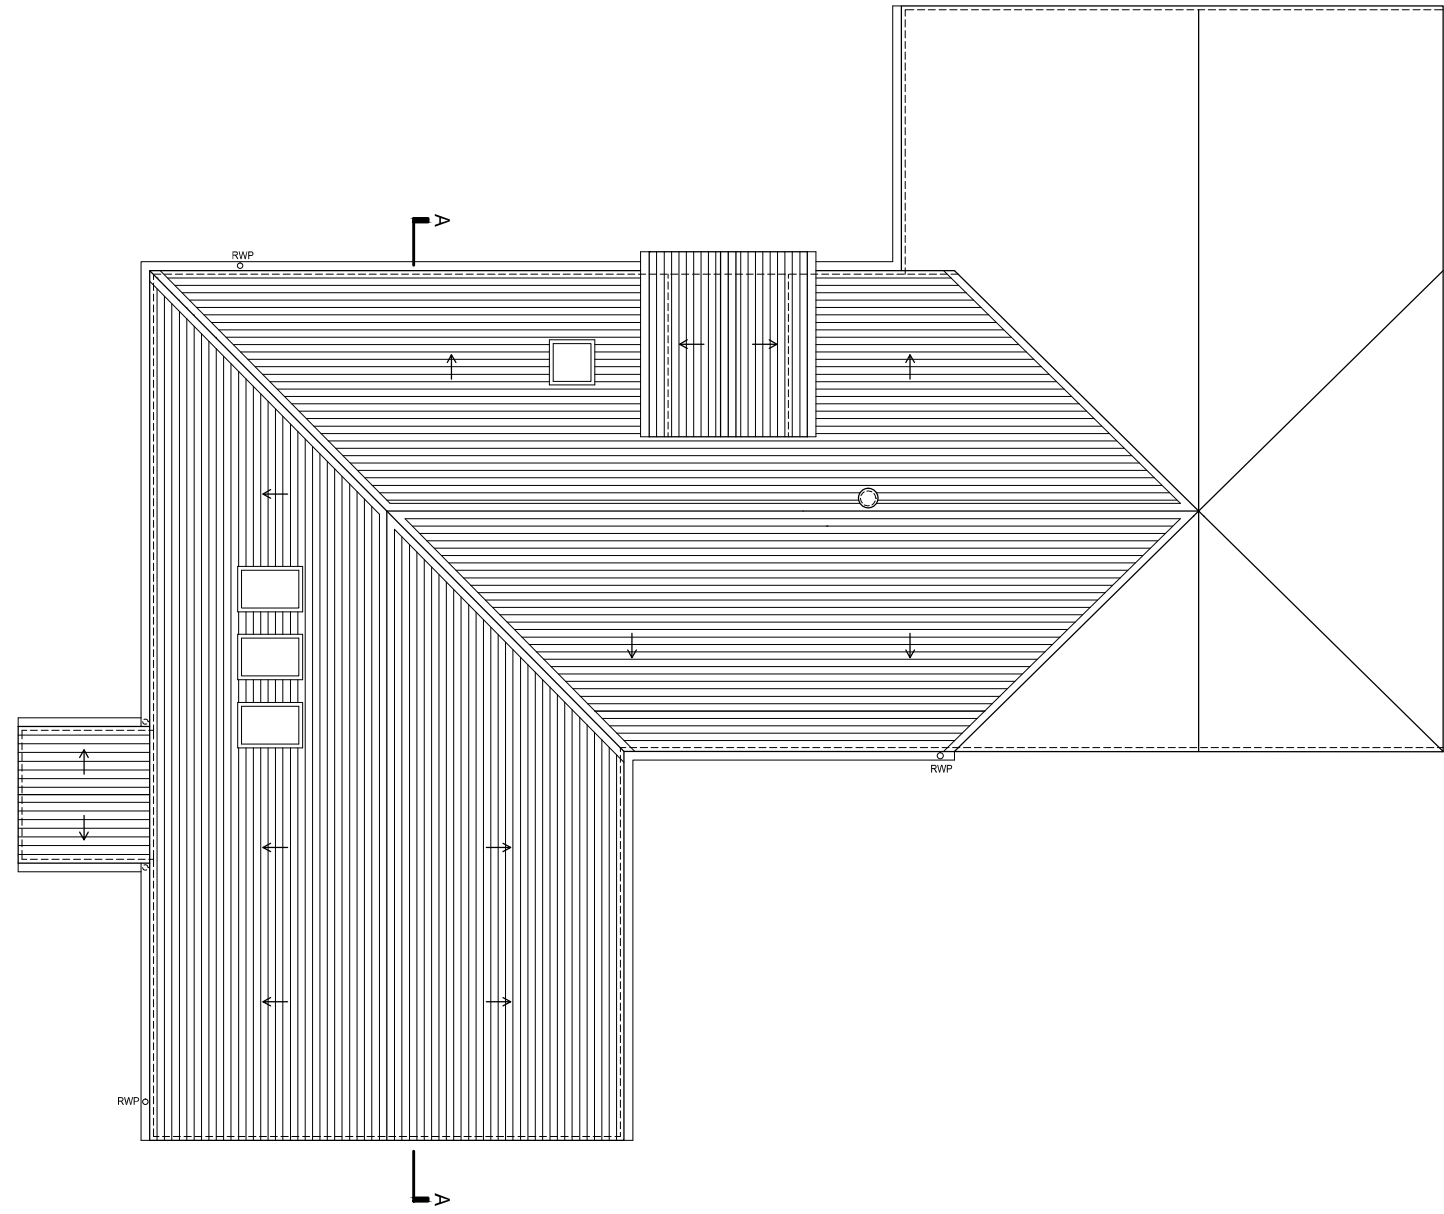

Roof Plan as Existing

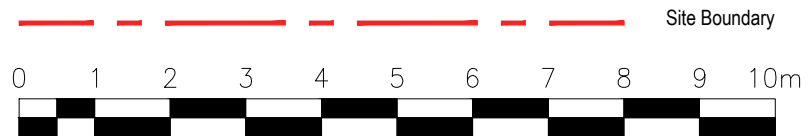

rev	description	date	drawn	project	status	<b>planning</b>			 The Whisky Bond, 2 Dawson Road, Glasgow, G4 9SS t: 0141 374 0392 e: info@cooganarchitects.com www.cooganarchitects.com
.	.	.	.	<b>Extension and Alterations to, 1 Easter Auchinloch Steading, Burnbrae Road, G66 5LF</b>	job number				
Do not scale. Use figured dimensions only. Any discrepancies to be reported to the Architect. © cooganarchitects				title	693	203	.		
				client	scale	date	drawn		
				<b>Mr &amp; Mrs Gibson</b>	<b>1:100 @ A3</b>	<b>29.06.22</b>	<b>lm</b>		