



Ground Floor Plan as Proposed

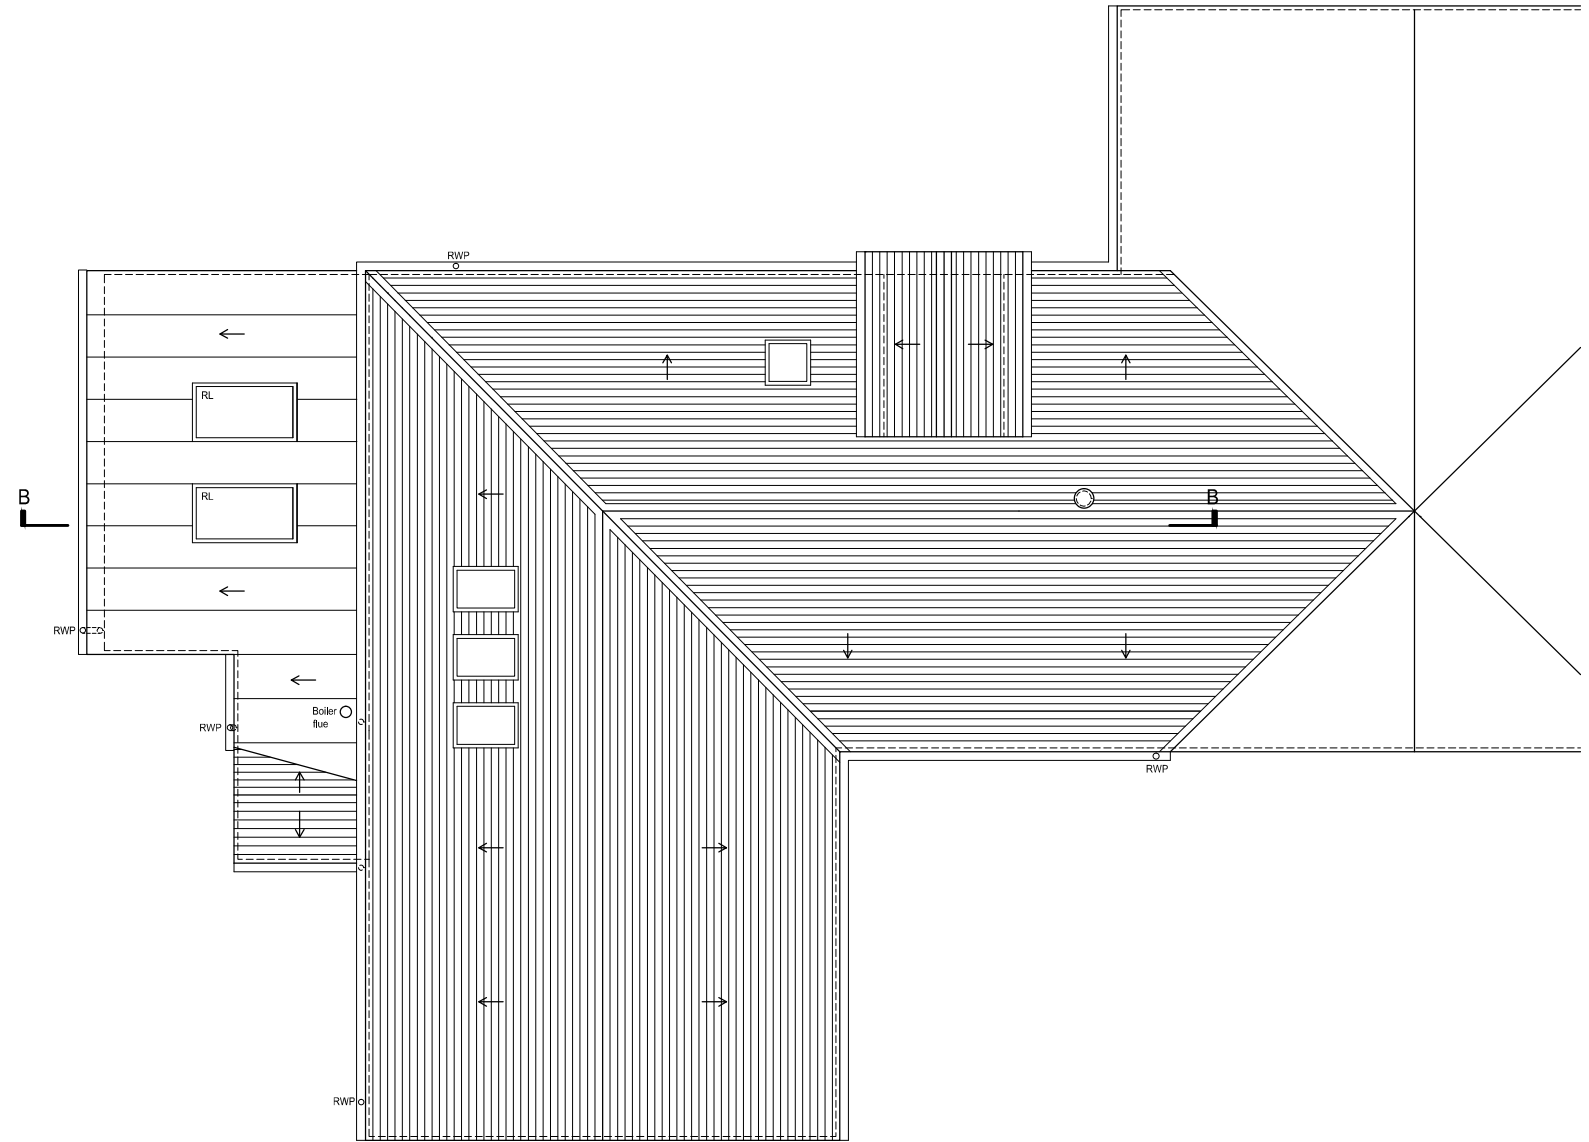

Roof Plan as Proposed

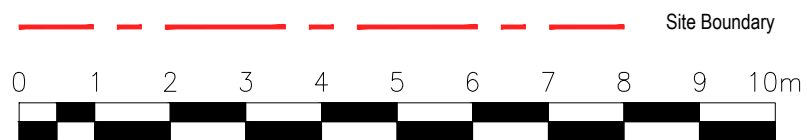

rev	description	date	drawn	project	status	job number	drawing	revision
.	.	.	.	Extension and Alterations to, 1 Easter Auchinloch Steading, Burnbrae Road, G66 5LF	planning	693	232	.
<small>Do not scale. Use figured dimensions only. Any discrepancies to be reported to the Architect. © cooganarchitects</small>				title	client	scale	date	drawn
				Plans as Proposed	Mr & Mrs Gibson	1:100 @ A3	29.06.22	lm
				cooganarchitects The Whisky Bond, 2 Dawson Road, Glasgow, G4 9SS t: 0141 374 0392 e: info@cooganarchitects.com www.cooganarchitects.com				