


Issues



scale bar 1:1250

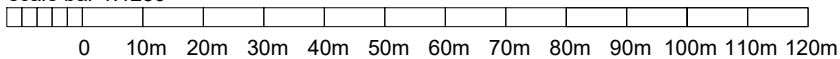

01535 630772

info@larkarchitects.co.uk www.larkarchitects.co.uk

client: Shaun Wood

project: 2 Tewitt Close, Steeton.

drawing: Location plan

status: Planning

job no: 1209	dwg no: 01	rev:
--------------	------------	------

scale: 1:1250 @ A4 drawn: R.A.K check: R.A.K

date: June 2022 © This drawing is copyright of LARK Architects Ltd

LARK Architects Ltd
Unit 10 Riparian Court, Riparian Way,
The Crossings, Cross Hills,
Keighley, West Yorkshire, BD20 7BW. **RIBA** Chartered Practice