



1

Block Plan

1:500

Purpose of Issue

notes

architect

HAYWARD MCMULLAN ARCHITECTS
The Stables, Braeside, 67 Burton Road, Melton Mowbray, LE13 1DL T.01664 566997 I.01664 566997 info@haywardmcmullan.com

project

4 Wartnaby Road , Ab kettleby

drawing title

Block Plan

client

Mr Sean Allinson-Bulman

scale @ A3

1:500

drawn by

JC


Project No.

2272

Drawing Number

A002

rev

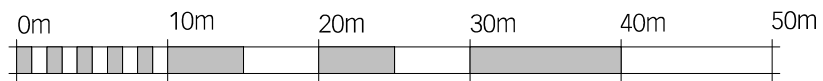

SCALE 1:500

