
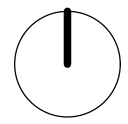


1 Location Plan 1:1250

Purpose of Issue

notes

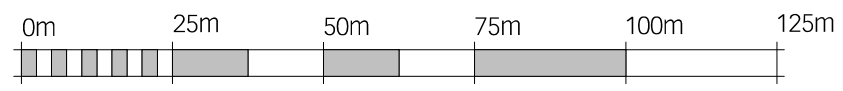

SCALE 1:1250

architect

HAYWARD MCMULLAN ARCHITECTS
The Stables, Braeside, 67 Burton Road, Melton Mowbray, LE13 1DL T.01664 566997 I.01664 566997 info@haywardmcmullan.com

project 4 Wartnaby Road , Ab kettleby drawing title Location Plan

client Mr Sean Allinson-Bulman scale @ A3 1:1250 drawn by JC

Project No. 2272 Drawing Number A001 rev