


existing elevation G (east)

existing internal elevation C


existing elevation H (west)

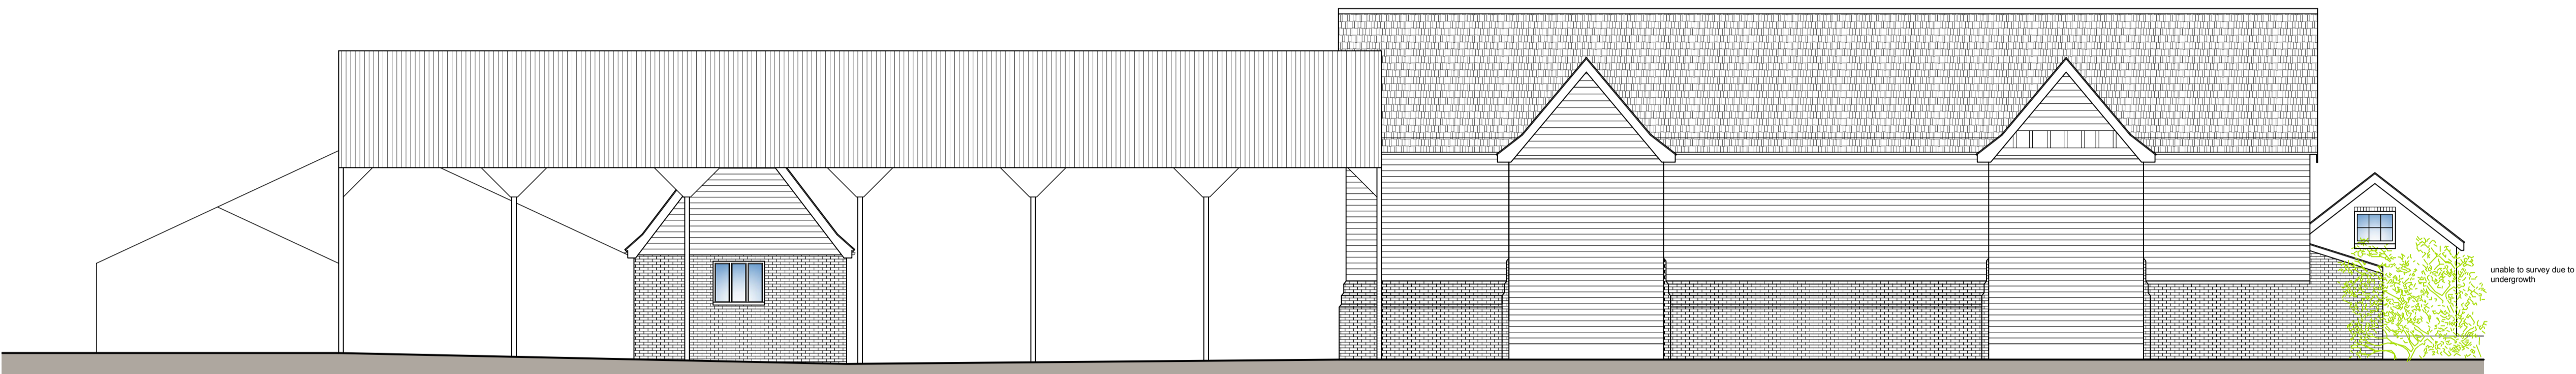

existing elevation I (north)



existing elevation J (south)

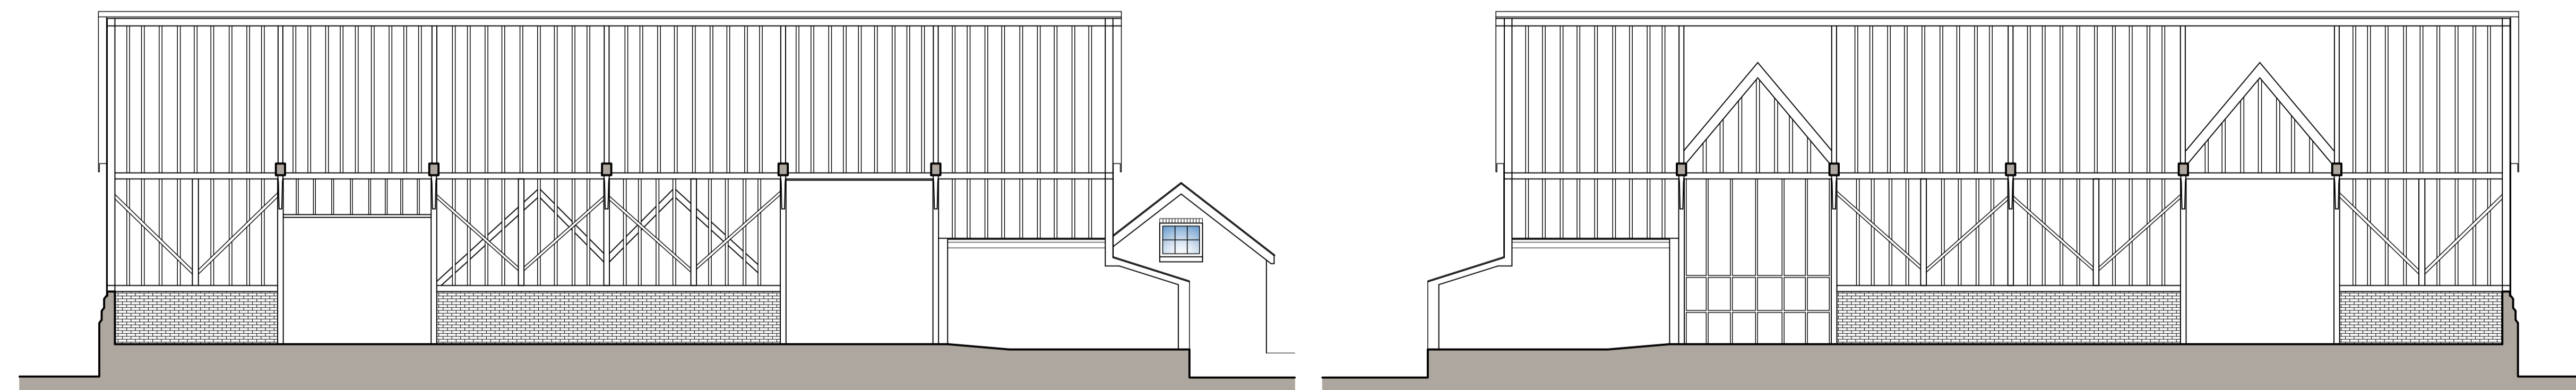

existing internal elevation B

existing internal elevation A

Date	Revision	Description	smg Drawn	PW Checked
<b>peterwellsarchitects</b>				
Ferry Quay House, Ferry Quay, Woodbridge, Suffolk, IP12 1BW - 01394 799299 - info@peterwellsarchitects.co.uk				
Project :	<b>Red House Farm, Otley Road, Framsdon, IP14 6HU</b>			
Drg Title :	<b>Existing Elevations Sheet 2 of 2</b>			
Client :	<b>Mr Richard Buss</b>	Drg Status :	<b>Planning</b>	
Date :	<b>Oct 2021</b>	Scale :	<b>1:100 @ A1</b>	Drg No. : <b>PW1209_PLO6</b> Revision : <b>/</b>

DISCLAIMER: This drawing was prepared for the Client, Project & Site stated below and for the purpose set out in the Project Particulars. Peter Wells Architects accepts no responsibility whatsoever should the drawing be used by any other person, on any other site or for any other purpose than those stated. This drawing is to be read in conjunction with all relevant drawings and specifications. ALL MEASUREMENTS ARE TO BE CHECKED ON SITE AND ANY DISCREPANCIES REPORTED TO PETER WELLS ARCHITECTS.

© Copyright Peter Wells Architects 2021