




Visibility Splays 1:500

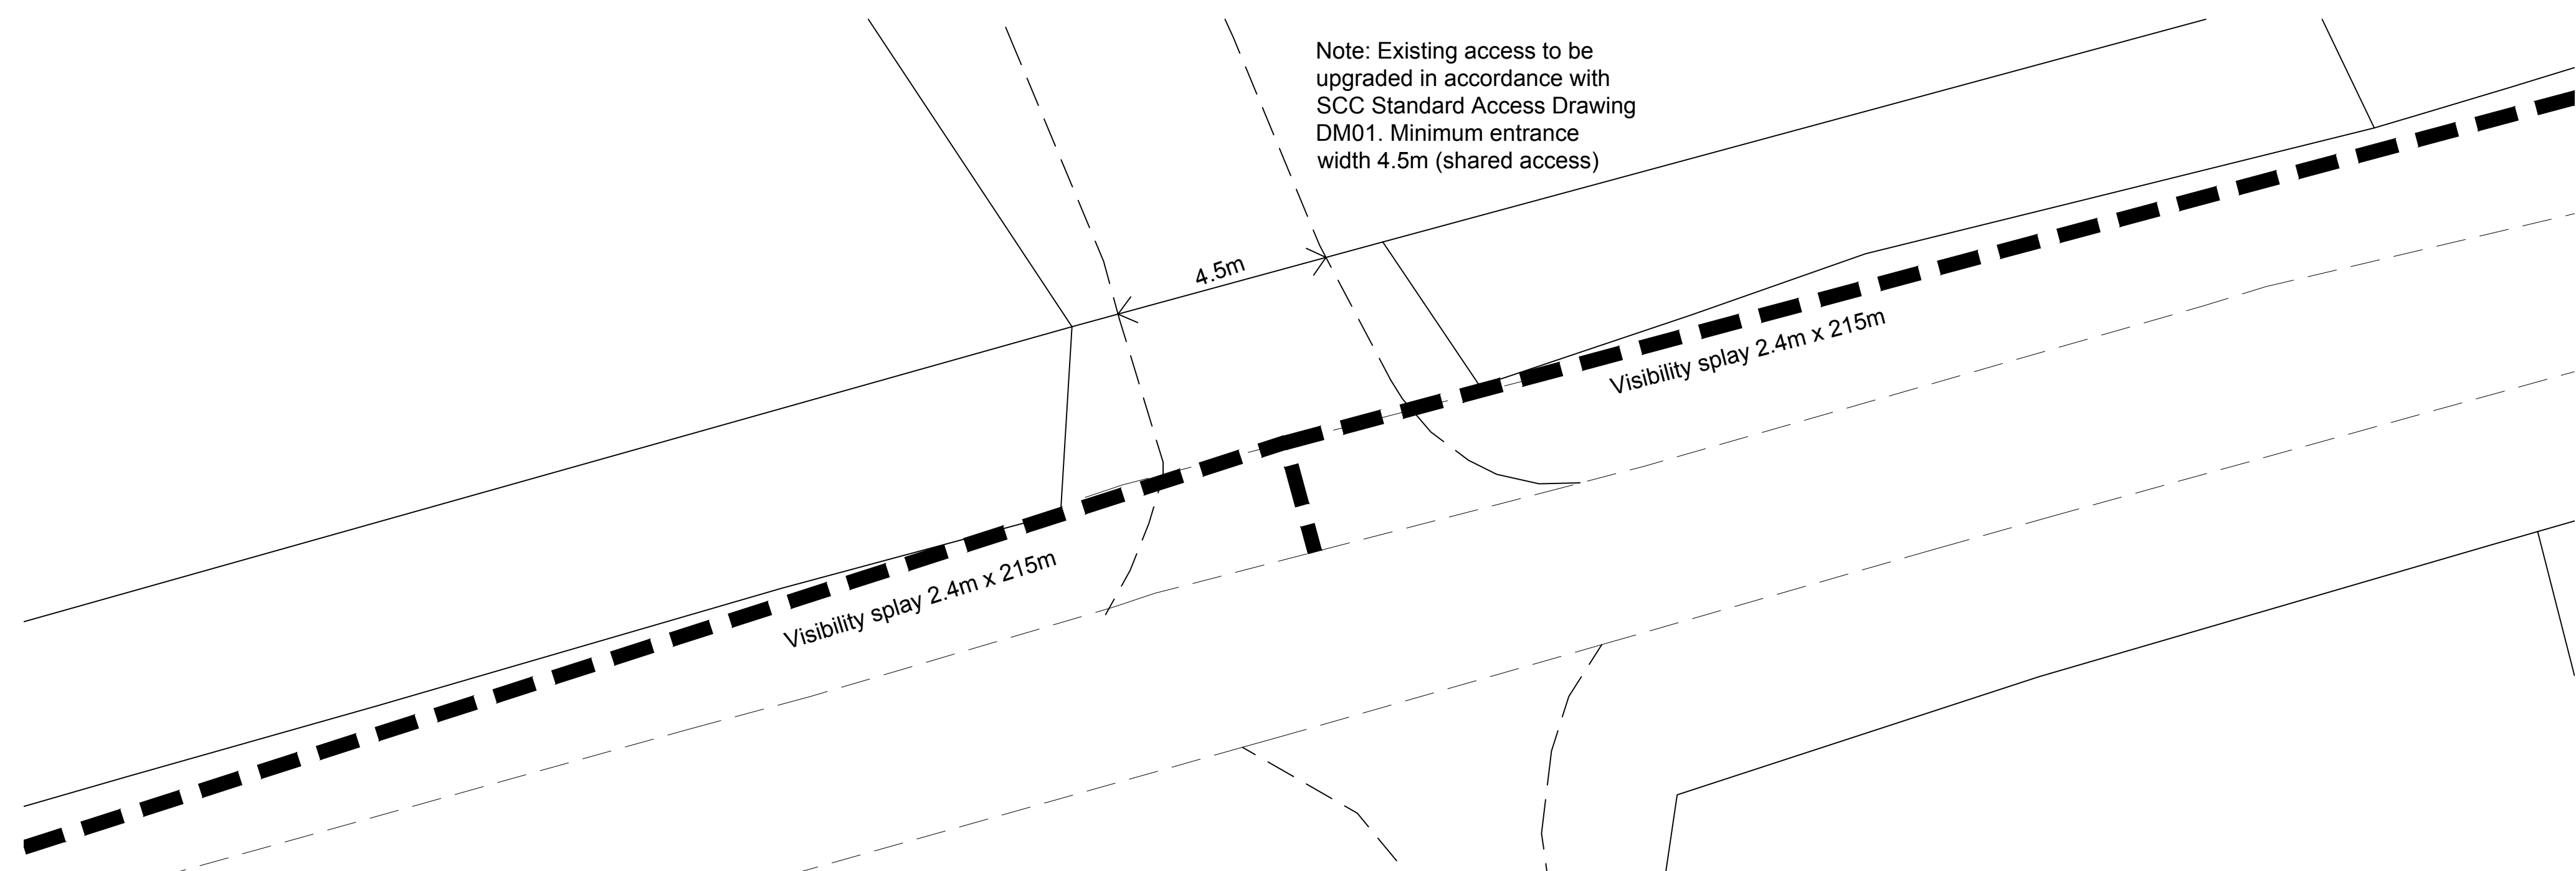

Access details 1:100

Date	Revision	Description	Drawn	Checked
			mg	PW

**peterwellsarchitects**  
 Ferry Quay House, Ferry Quay, Woodbridge, Suffolk, IP12 1BW - 01394 799299 - info@peterwellsarchitects.co.uk

Project:	<b>Red House Farm, Otley Road, Framsden, IP14 6HU</b>			
Dwg Title:	<b>Visibility Splays and Access</b>			
Client:	<b>Mr Richard Buss</b>	Dwg Status:	Planning	
Date:	Jan 2022	Scale:	1:100 & 1:500 @ A1	Dwg No.: PW1209_PL09
				Revision: /

DISCLAIMER: This drawing was prepared for the Client, Project & Site stated below and for the purposes set out in the Project Particulars. Peter Wells Architects accept no responsibility whatsoever should the drawing be used by any other person, in any other context, or for any other purpose than those stated. The drawing is to be used in conjunction with all relevant drawings and specifications. ALL MEASUREMENTS ARE TO BE CHECKED ON SITE AND ANY DISCREPANCIES REPORTED TO PETER WELLS ARCHITECTS.

© Copyright Peter Wells Architects 2022