



EXISTING BLOCK PLAN

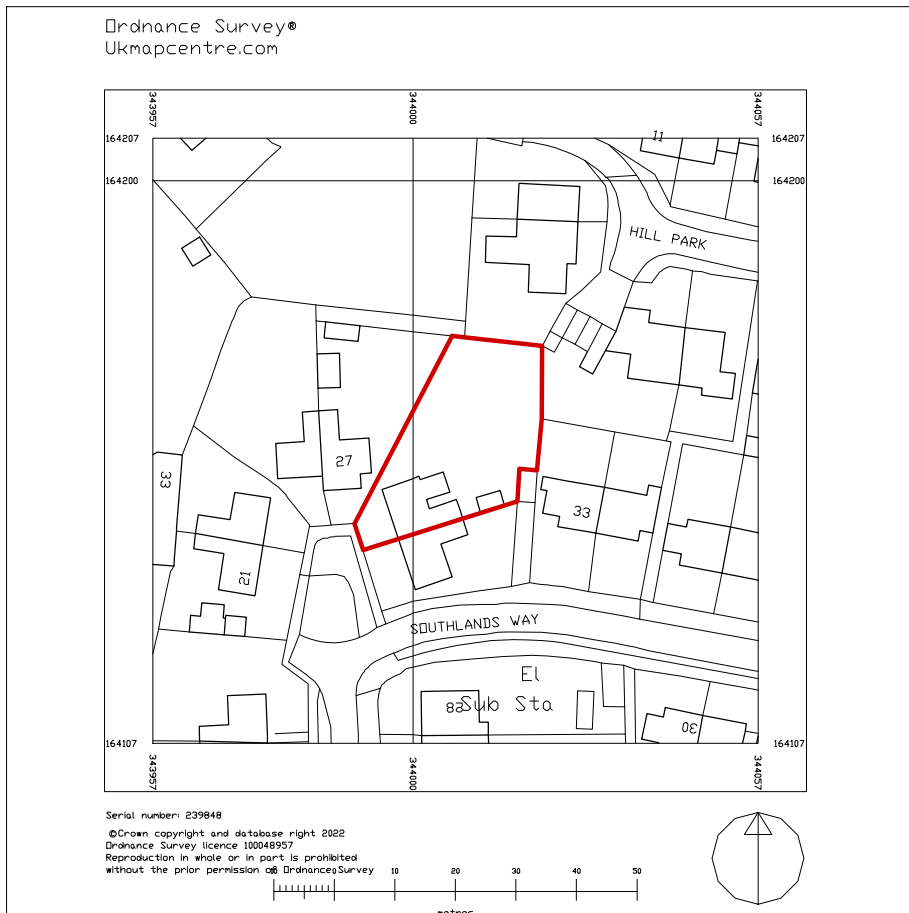

EXISTING LOCATION PLAN

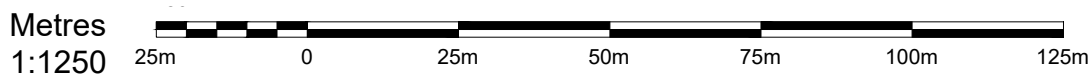

A3 SHEET

JLS Design Services



23 High Street, Yatton
North Somerset
BS49 4JD

T. 01934 838 152
E. Office@jlsdesignservices.co.uk
W. www.jlsdesignservices.co.uk

JOB No. JLS-2022-0047	DRAWN MS	DATE 11/05/2022	REV
--------------------------	-------------	--------------------	-----

NOTES

General Notes
This drawing and design is copyright to JLS Design Services and remains the property of JLS Design Services, and as such the contents must not be disclosed to anyone or reproduced in any way without prior consent from JLS Design Services.

PROJECT TWO STOREY REAR EXTENSION		
ADDRESS 29 SOUTHLANDS WAY, CONGRESBURY, BS49 5BW		
DRAWING TITLE EXISTING BLOCK AND LOCATION PLAN		
SCALE AS SHOWN	SIZE A3 SHEET	DRAWING NUMBER JLS-1