
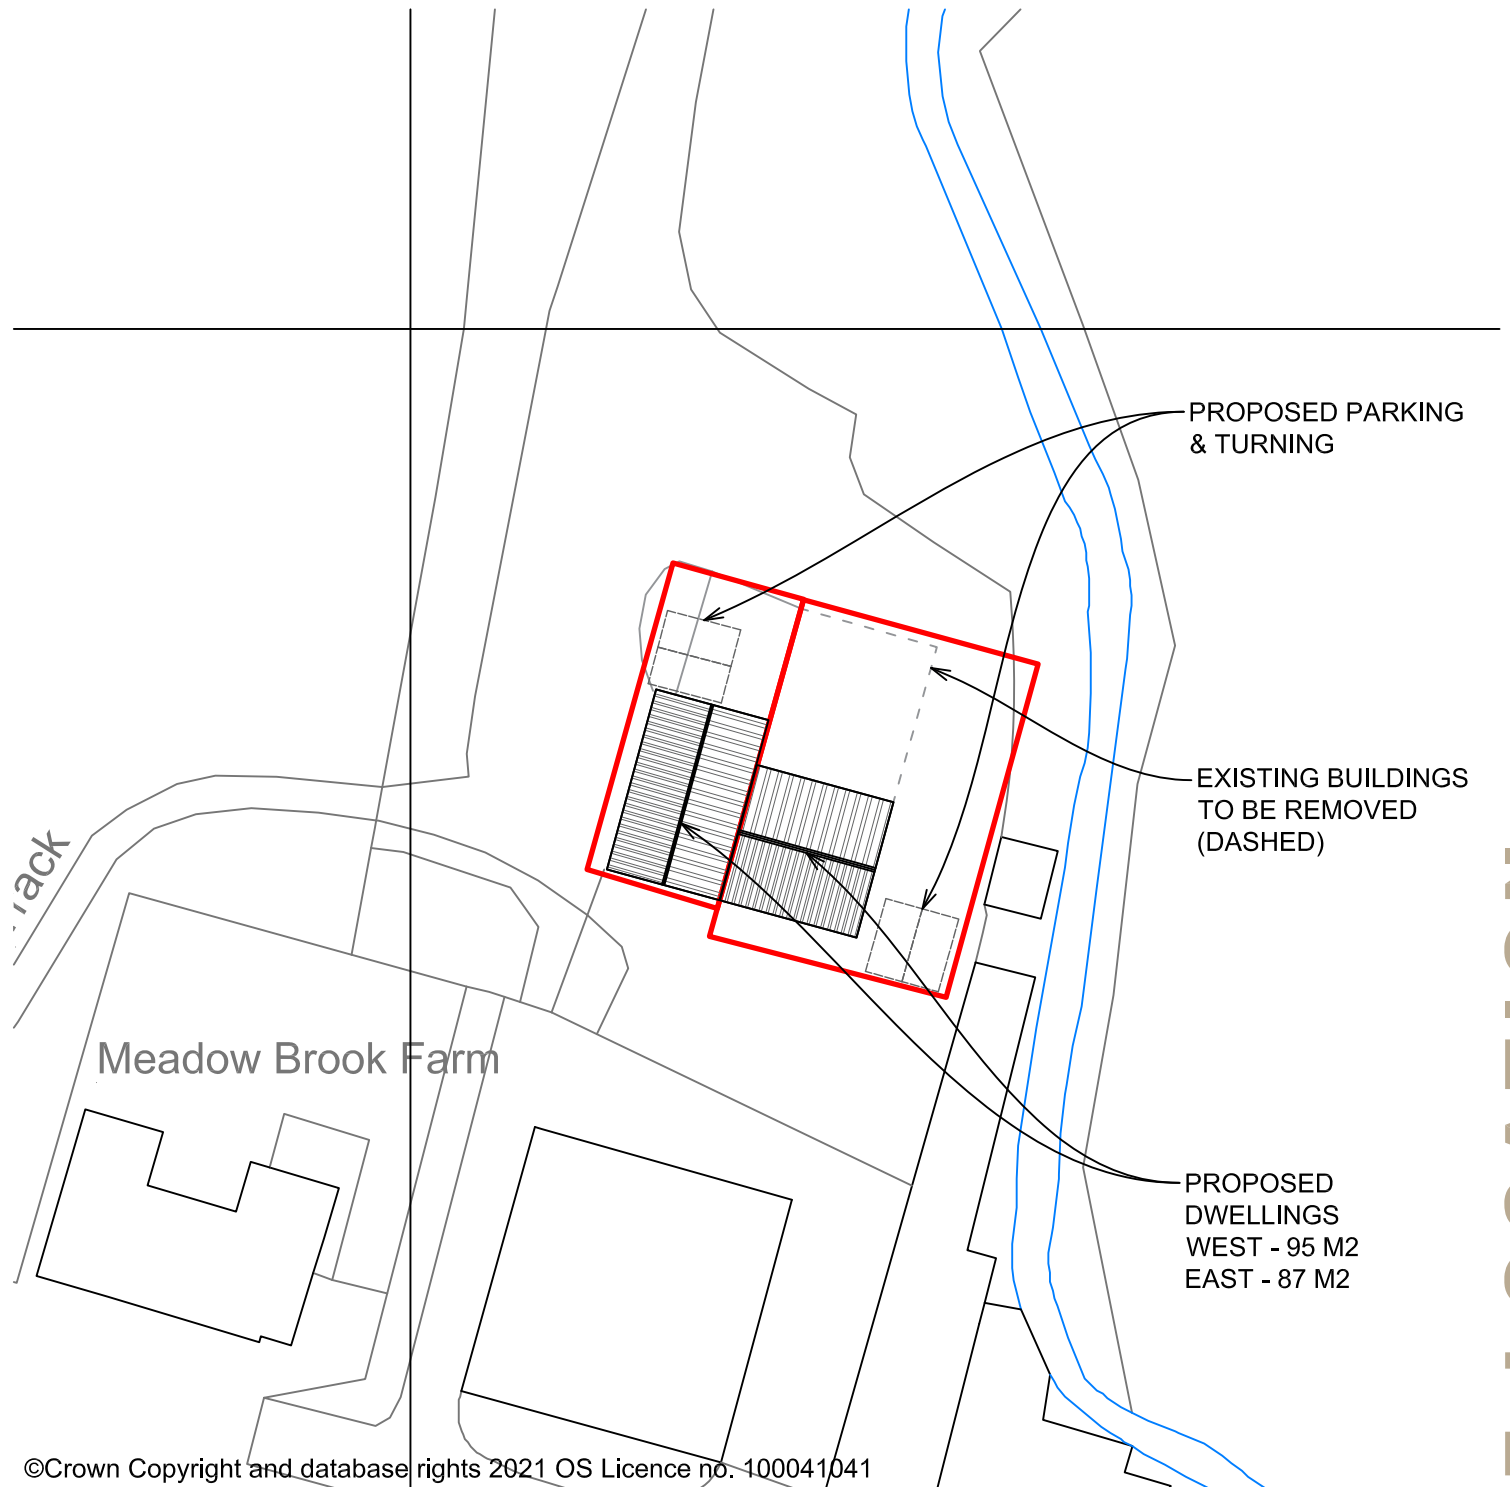


LOCATION PLAN
Scale 1:1250

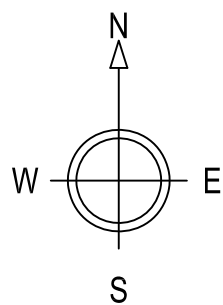


BLOCK PLAN
Scale 1:500

NOTES:

1. Use written dimensions only. All dimensions to be checked on site and any discrepancies reported to ACORUS immediately. If in doubt ask.
2. Where relevant, significant hazards have been identified on the drawing. Hazards which should be obvious to a competent contractor or unforeseeable have not been identified.
3. This drawing is confidential and remains the exclusive property of ACORUS.
4. Ordnance Survey Paper Map Copying Licence Number: 100039456.

© ACORUS Rural Property Services Ltd.

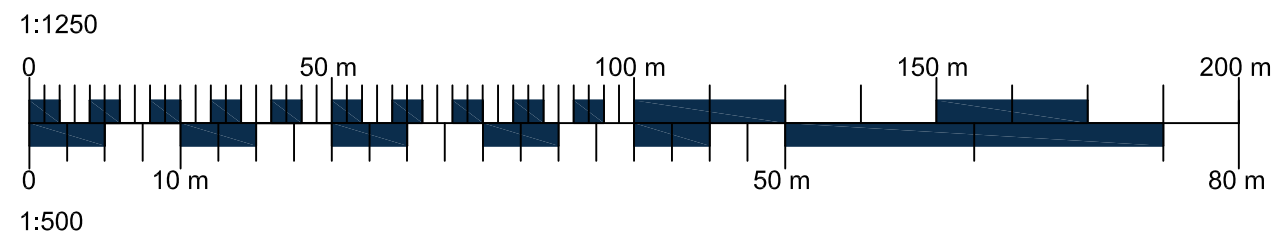

Rev	Date	Description	Dwn	Chk
Rev.	Date.	Amendment.	Drawn.	Checked.

PROJECT				
WALLINGTON MEADOW BROOK FARM HP18 9PQ				
TITLE				
SITE LOCATION & BLOCK PLAN PROPOSED DWELLINGS				
SCALE		DATE	DRAWN BY	CHECKED BY
AS SHOWN @A3		05/22	EB	BB
JOB NO.			DRAWING NO.	REVISION
WMB/BB22/100			100_05	

acorus
Planning. Design. Property.

acorus.co.uk

SITE LOCATION