




Notes:
This drawing is property of summerhouse.
It may not be reproduced or disclosed to a third party without written consent.
This drawing is not to be scaled, figured dimensions only to be taken.
Should any discrepancies be found please inform this office.

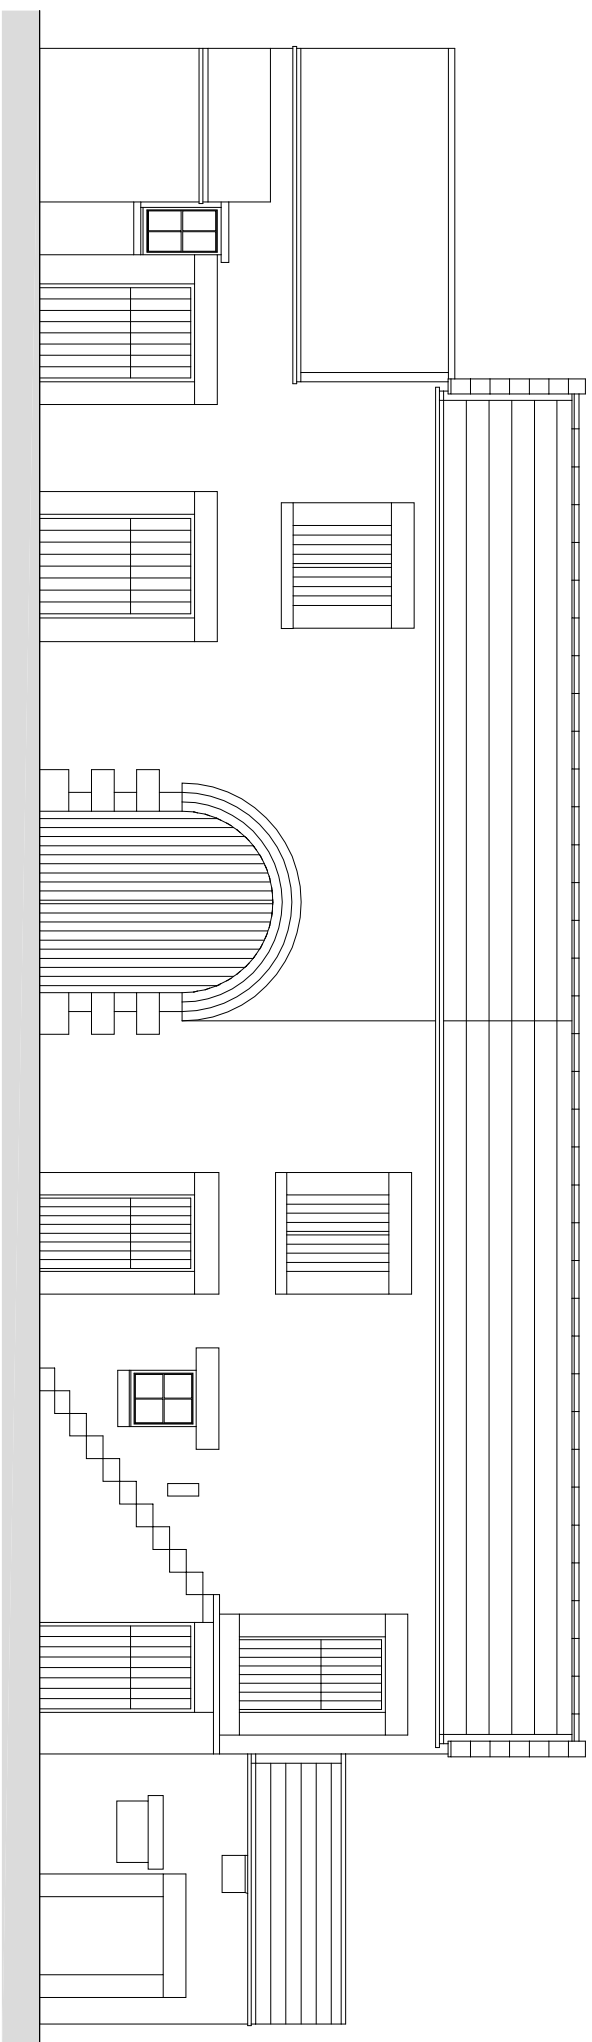


South Elevation

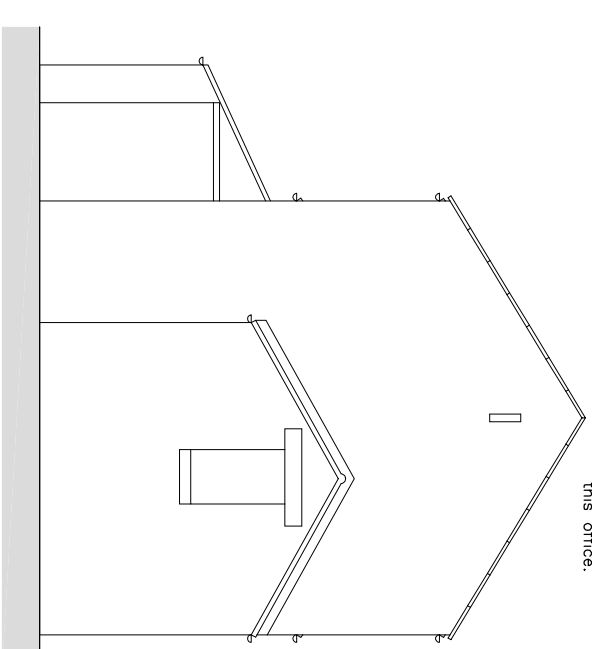

East Elevation

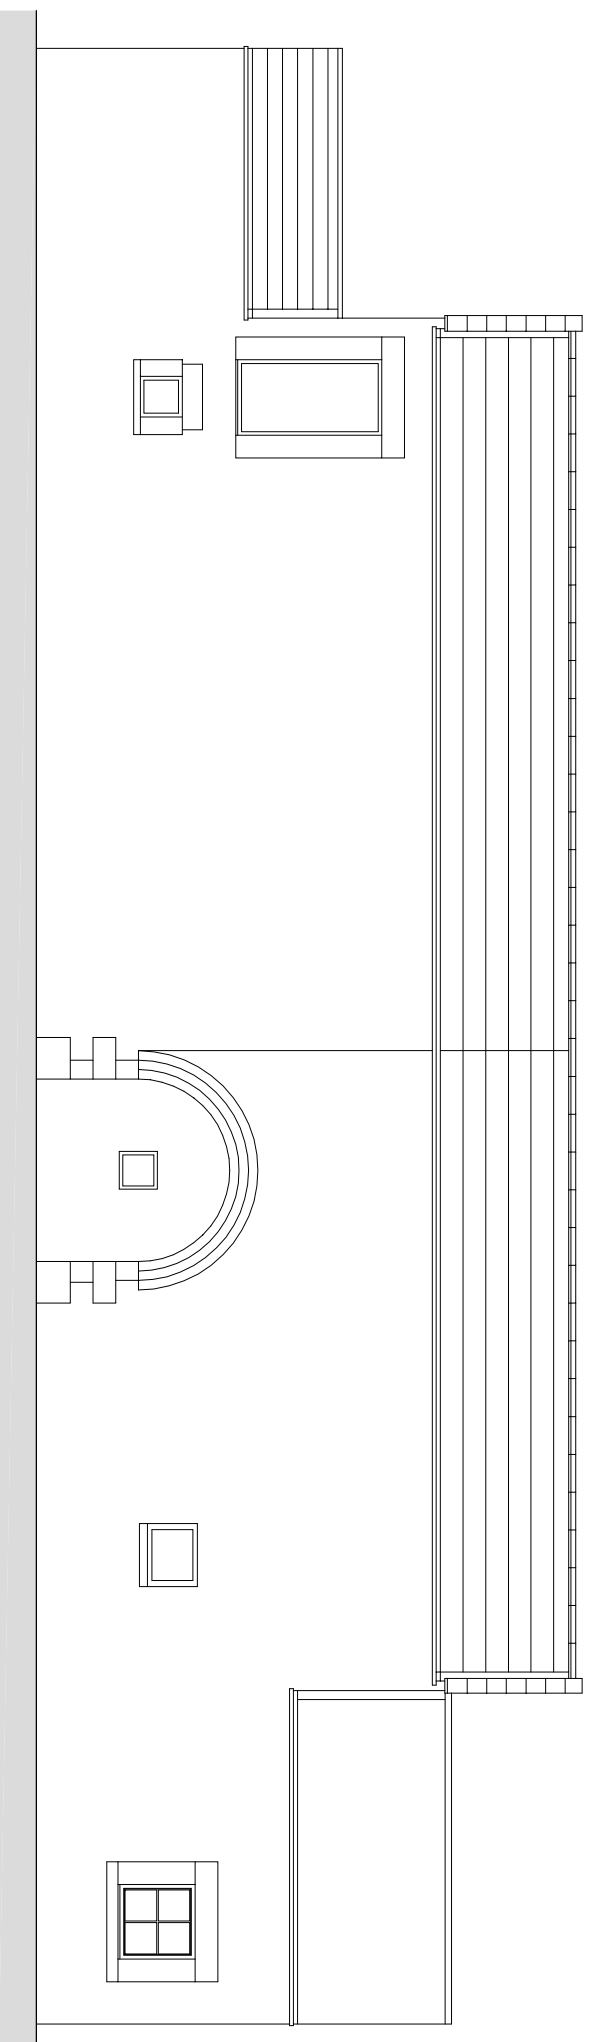

North Elevation

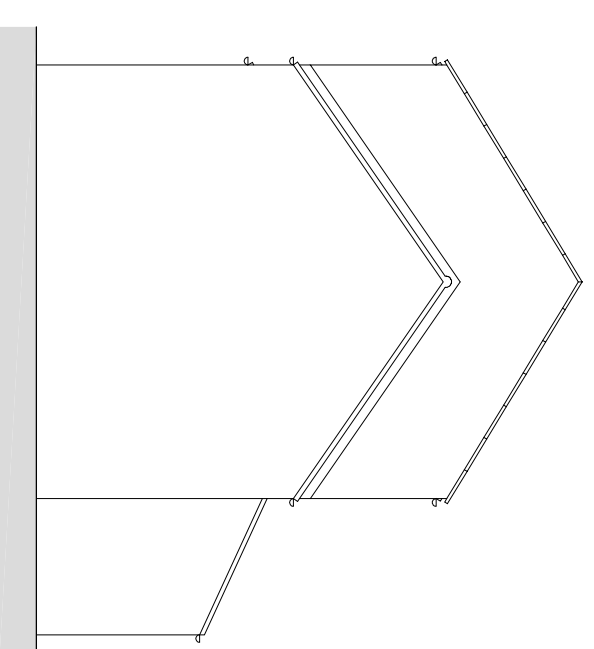

West Elevation

summerhouse
a r c h i t e c t s

mill farm
guisborough
north yorkshire
TS14 6RW
t - 01287 632640
e - admin@summerhouse.uk.net
w - www.summerhouse.uk.net

client S. SAXBY

project LING VILLA BARN

drawing EXISTING ELEVATIONS

scale	1:100@A3
date	APRIL 22
drng no	S639 PL006
status	PLANNING