
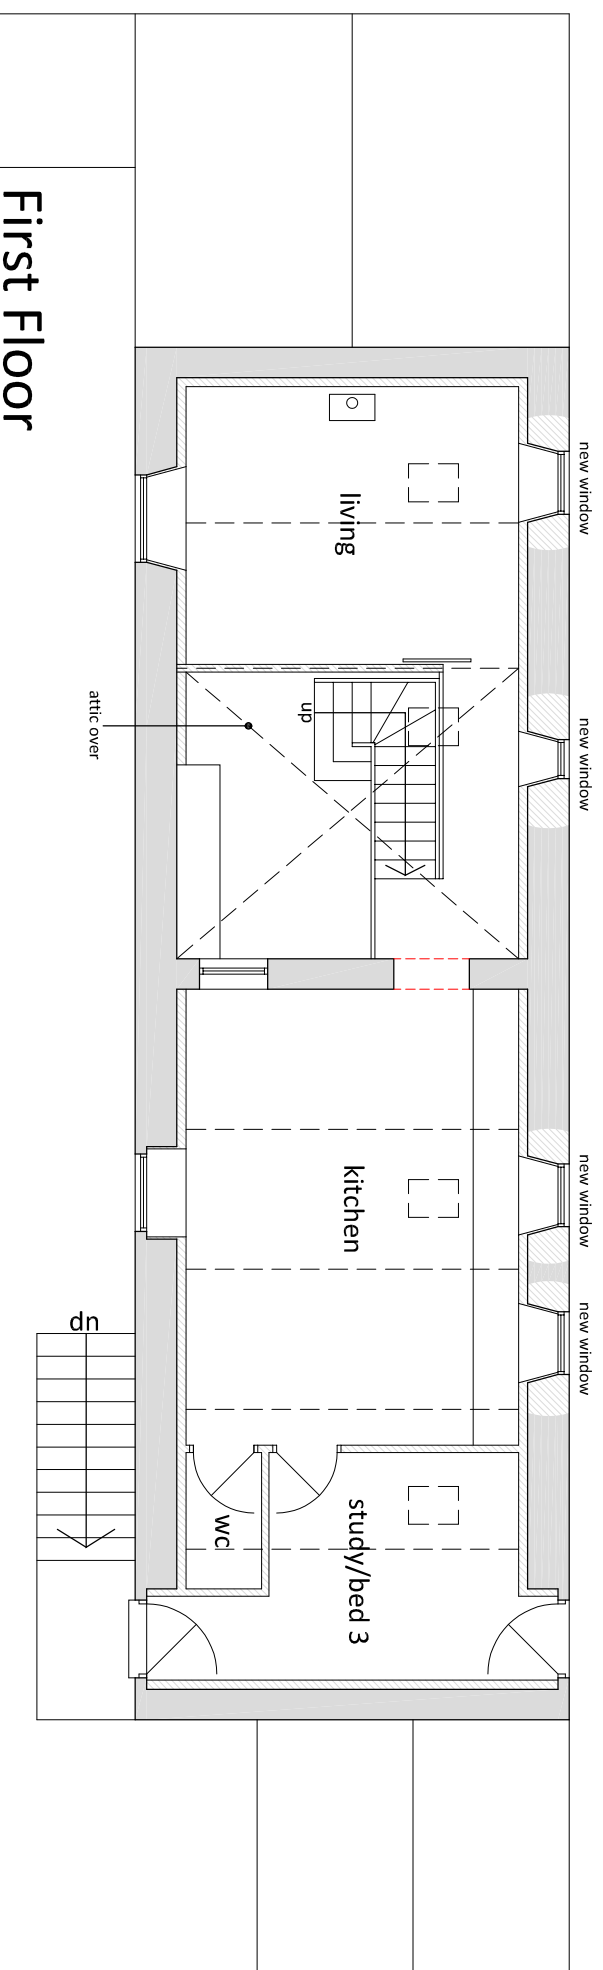


Notes:  
This drawing is property of **summerhouse**.  
It may not be reproduced or disclosed to a third party without written consent.  
This drawing is not to be scaled, figured dimensions only to be taken.  
Should any discrepancies be found please inform this office.

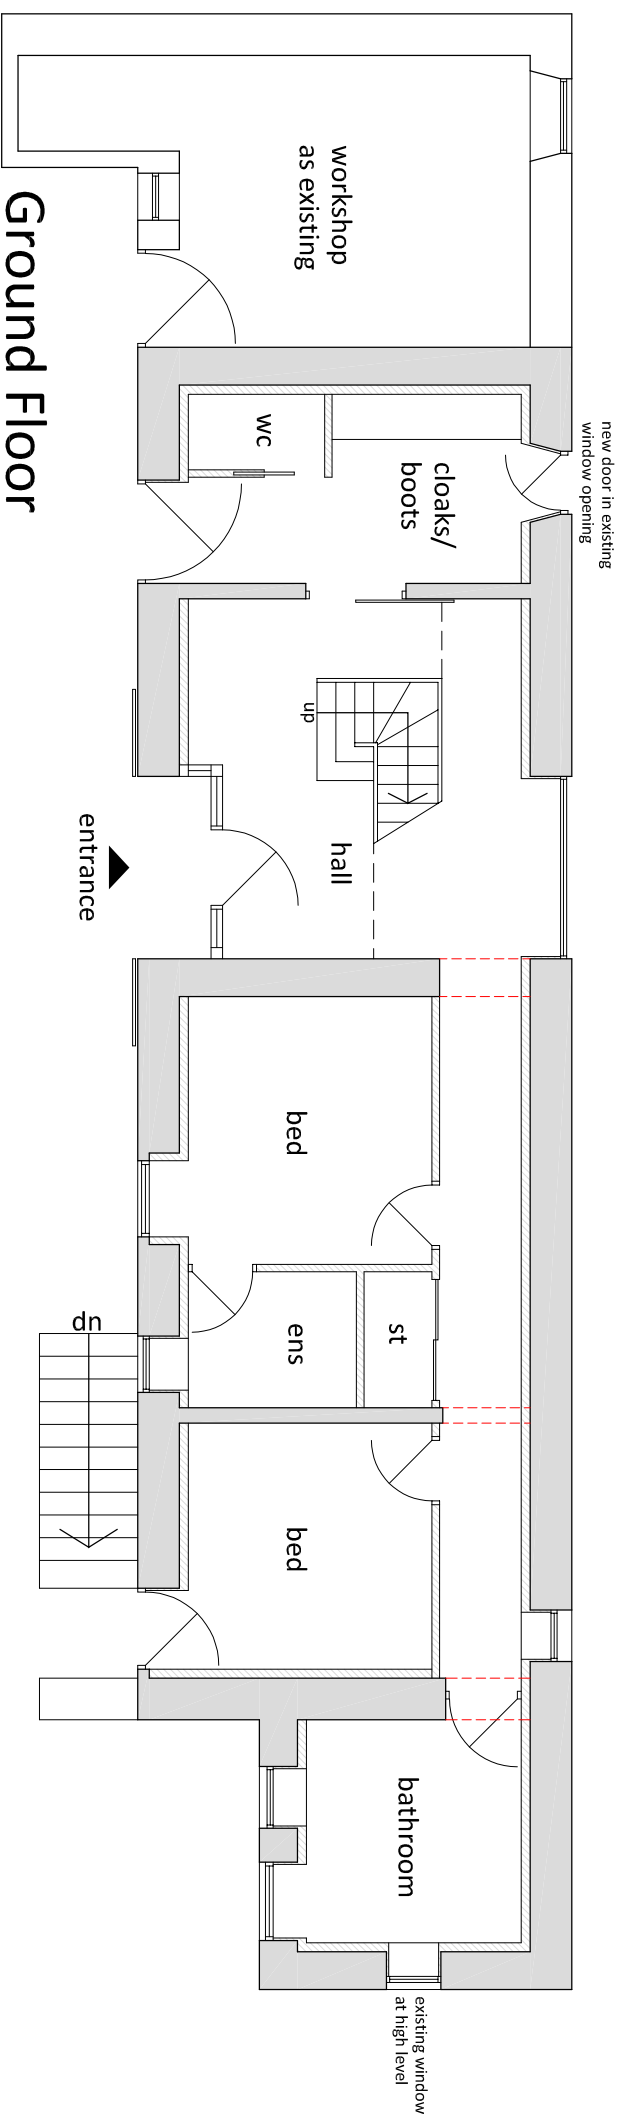

**summerhouse**  
a r c h i t e c t s

mill farm  
guisborough  
north yorkshire  
TS14 6RW  
t - 01287 632640  
e - admin@summerhouse.uk;net  
w - www.summerhouse.uk;net

client S. SAXBY

project LING VILLA BARN

drawing PROPOSED FLOOR PLANS

scale	1:100@A3
date	APRIL 22
drng no	S639 PLO05
status	PLANNING
rev	