


Notes:
This drawing is property of **summerhouse**.
It may not be reproduced or disclosed to a third party without written consent.
This drawing is not to be scaled, figured dimensions only to be taken.
Should any discrepancies be found please inform this office.



Existing



Proposed

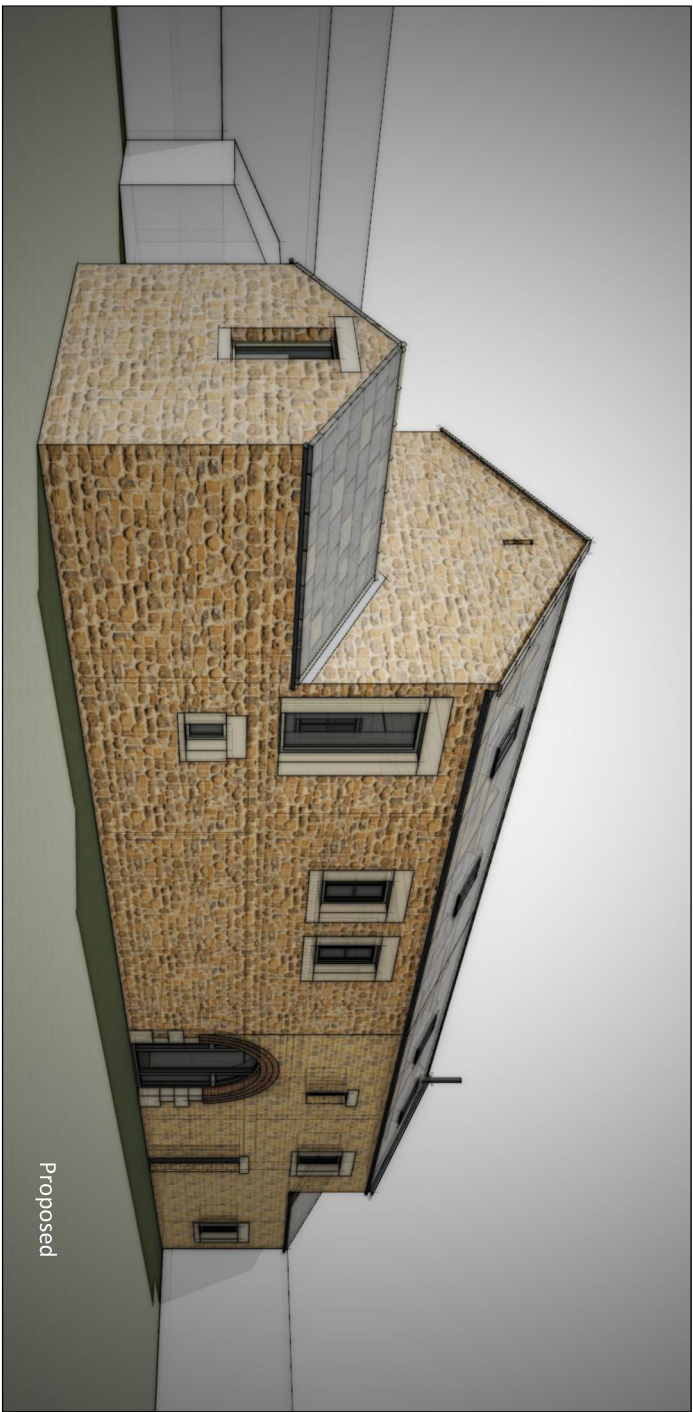

Proposed



Proposed



Existing



Existing

client S. SAXBY
project LING VILLA BARN
drawing SKETCH VIEWS

summerhouse
a r c h i t e c t s
mill farm
guisborough
north yorkshire
TS14 6RW
t - 01287 632640
e - admin@summerhouse.uk.net
w - www.summerhouse.uk.net

scale NTS
date APRIL 22
drg no S639 PLO08 rev
status PLANNING