




Notes:
This drawing is property of **summerhouse**.
It may not be reproduced or disclosed to a third party without written consent.
This drawing is not to be scaled, figured dimensions only to be taken.
Should any discrepancies be found please inform this office.

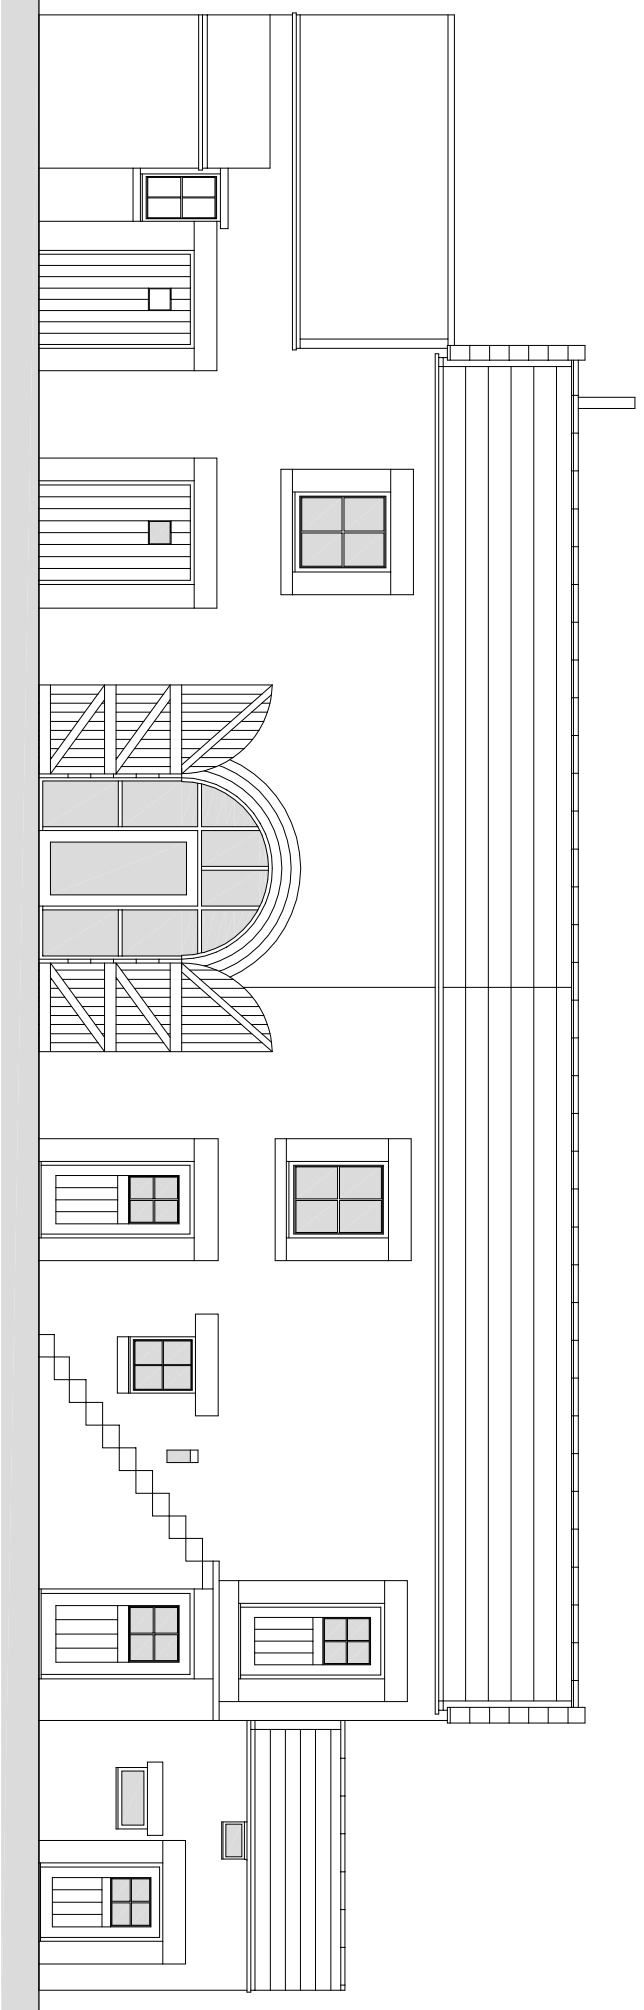


South Elevation

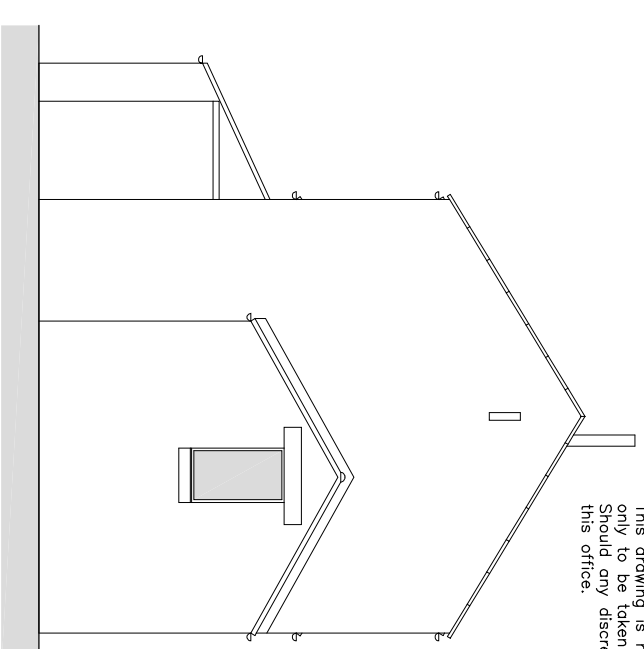

East Elevation

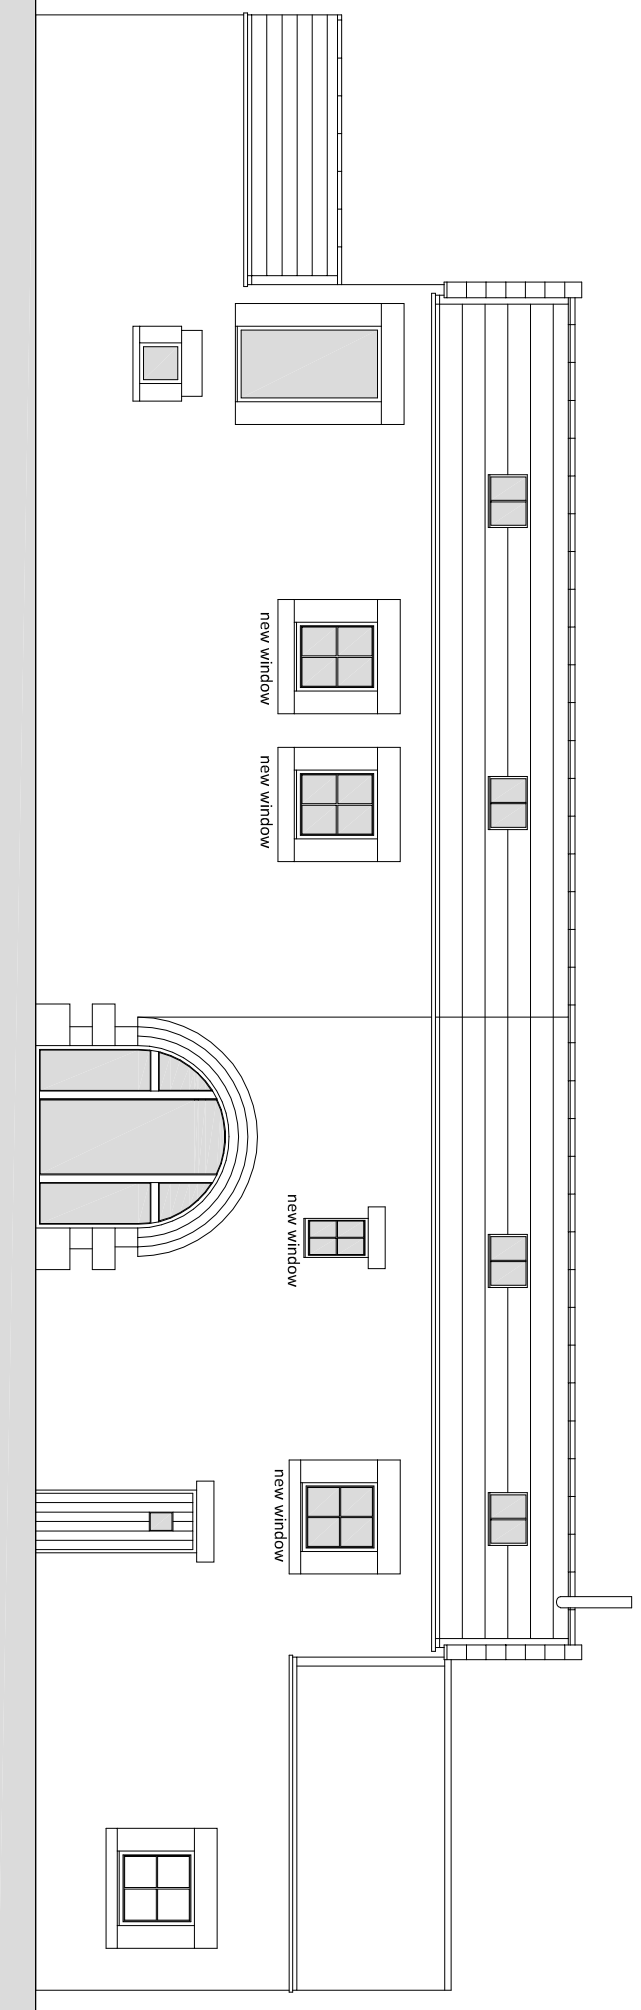

North Elevation

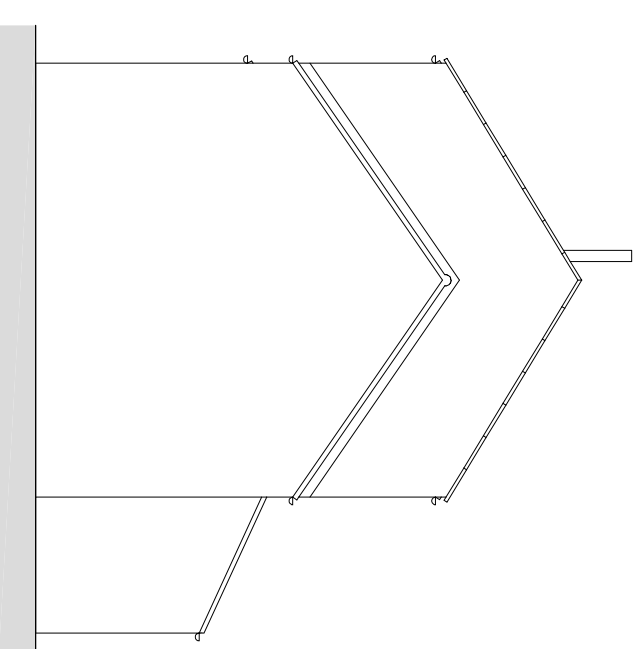

West Elevation

summerhouse
a r c h i t e c t s

mill farm
guisborough
north yorkshire
TS14 6RW
t - 01287 632640
e - admin@summerhouse.uk.net
w - www.summerhouse.uk.net

client **S. SAXBY**

project **LING VILLA BARN**

drawing **PROPOSED ELEVATIONS**

scale **1:100@A3**

date **APRIL 22**

drng no **S639 PL007** rev

status **PLANNING**