


DRAWING 2
REAR COURTYARD EXISTING
FIRST FLOOR

Scale 1:50

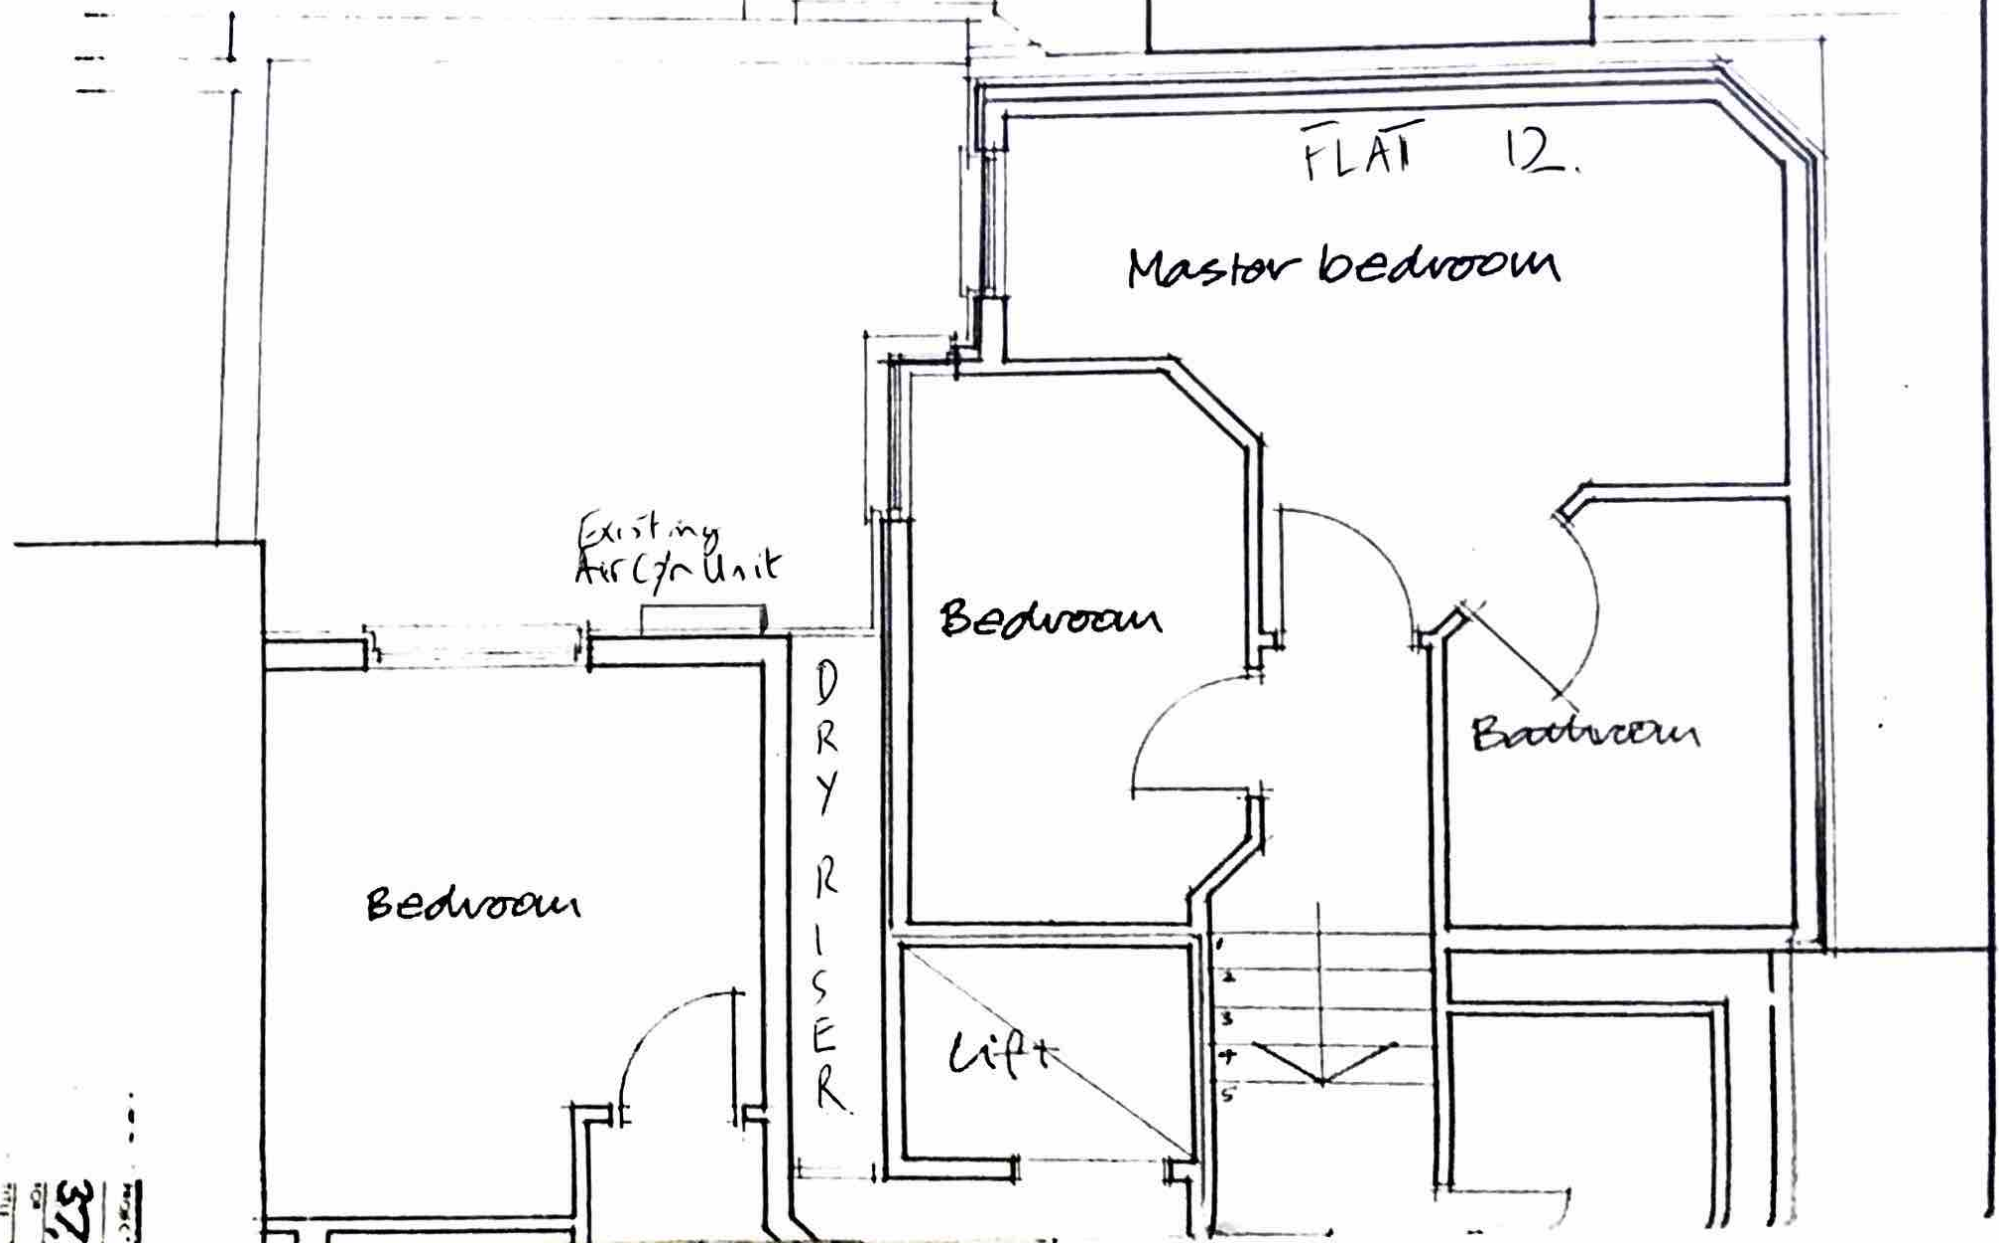

37

DRAWING 1

REAR COURTYARD PROPOSED
FIRST FLOOR

Scale 1:50

Proposed
Air Con Unit →

FLAT 12
Master bedroom

Existing
Air Con Unit

Bedroom

Bathroom

Bedroom

D
R
Y
R
I
S
E
R

Lift

37.8

37.8