



AS EXISTING

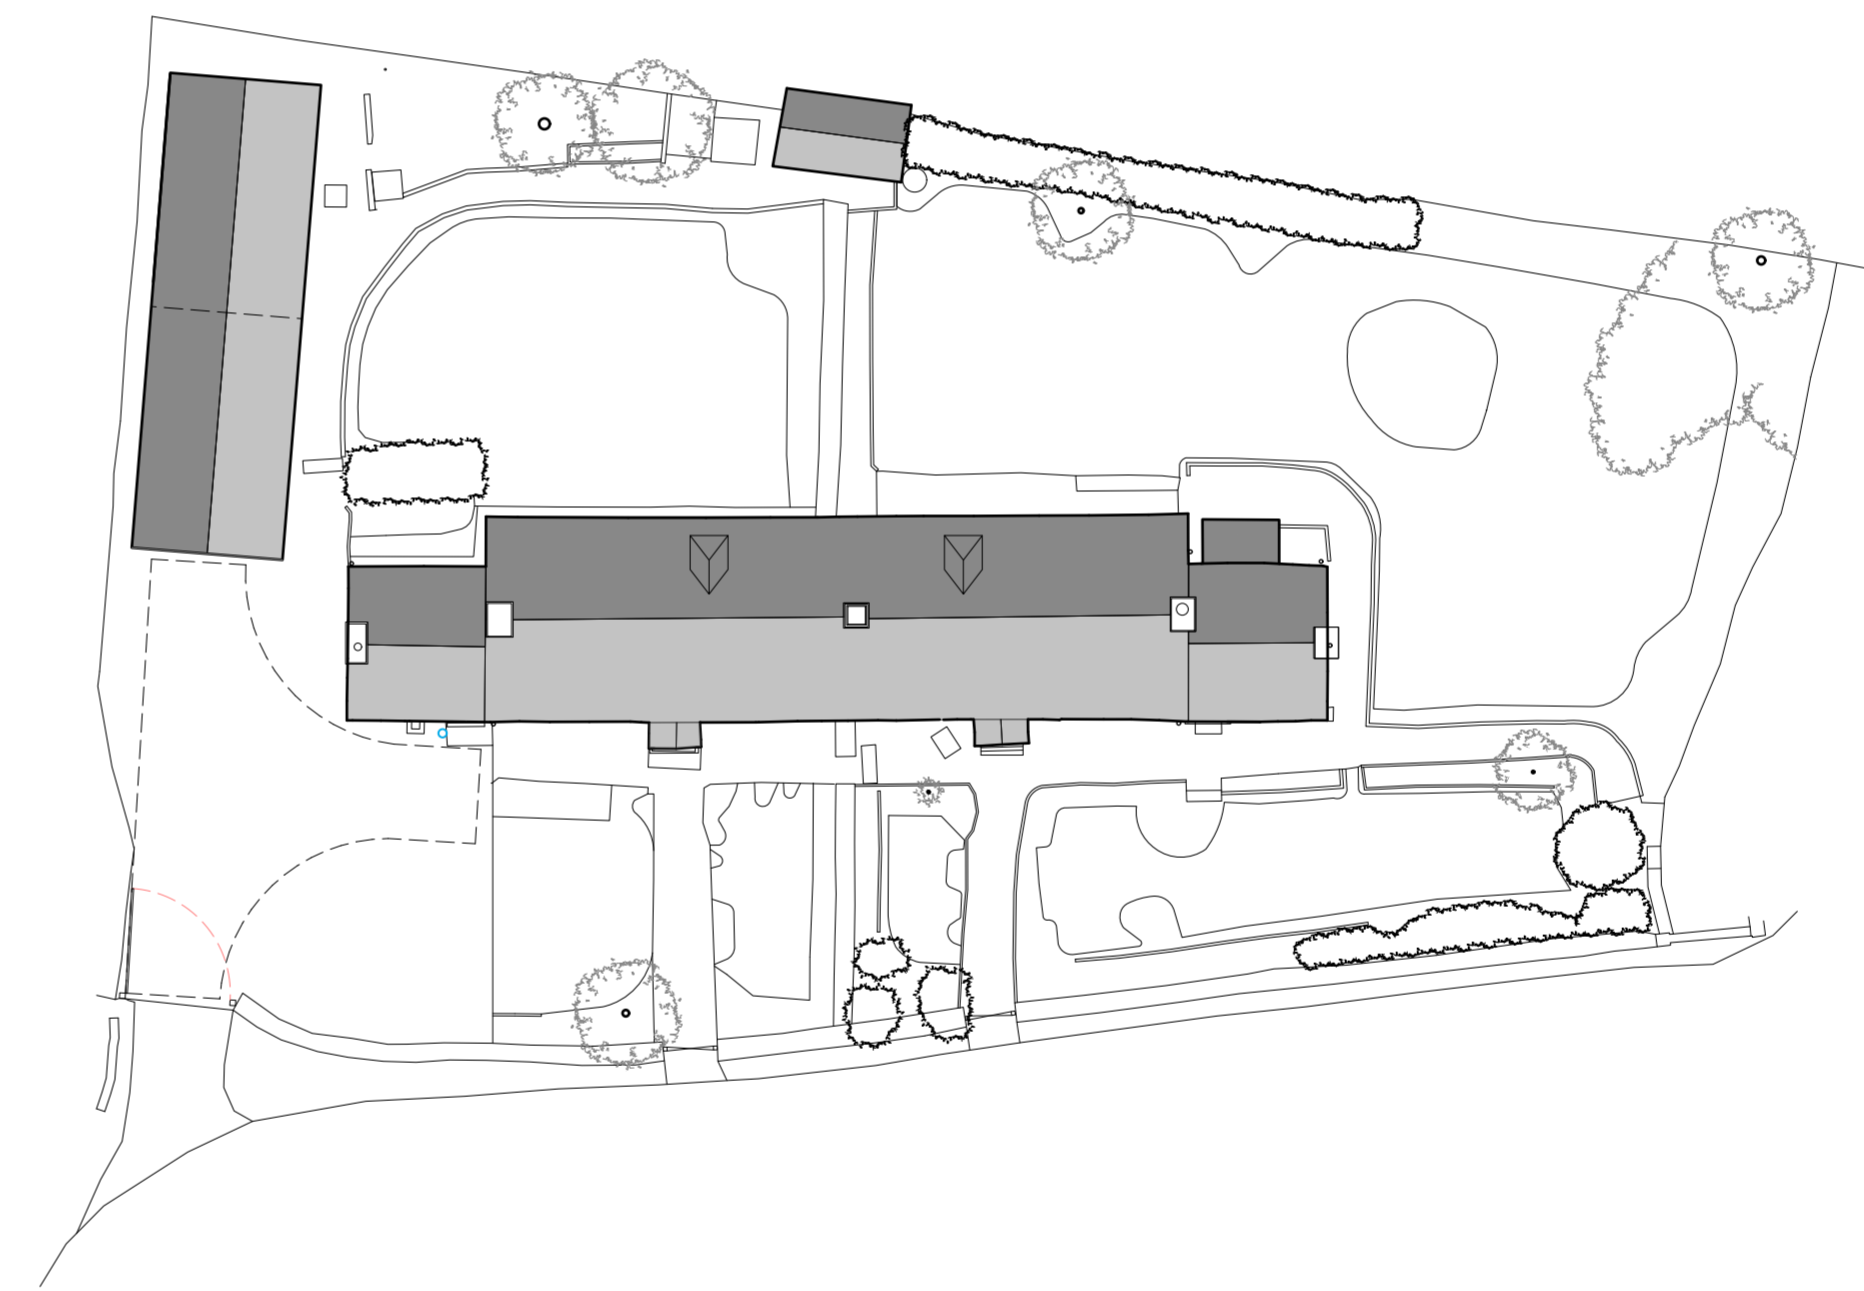

AS PROPOSED

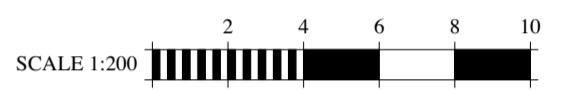

REV.	DATE	REVISIONS
1	10/06/2022	PLANNING ISSUE



45 Rodney Road, Cheltenham, GL50 1HX
 t / 01242 582 362 e / info@fgs.archi
 www.fgs.archi
 Toby Falconer Architects Ltd trading as Falconer & Gilbert Scott Architects
 Registered in England No. 10129121

CLIENT :
OZLEWORTH PARK ESTATE

JOB TITLE :
**BROOK COTTAGE
 OZLEWORTH**

DRAWING TITLE :
**AS PROPOSED
 LAYOUT PLANS**

SCALE : 1:200 @ A1

DATE : 22/04/2022 DRAWN BY : PD

DRAWING No. : 2128 - 07 REV. : -