

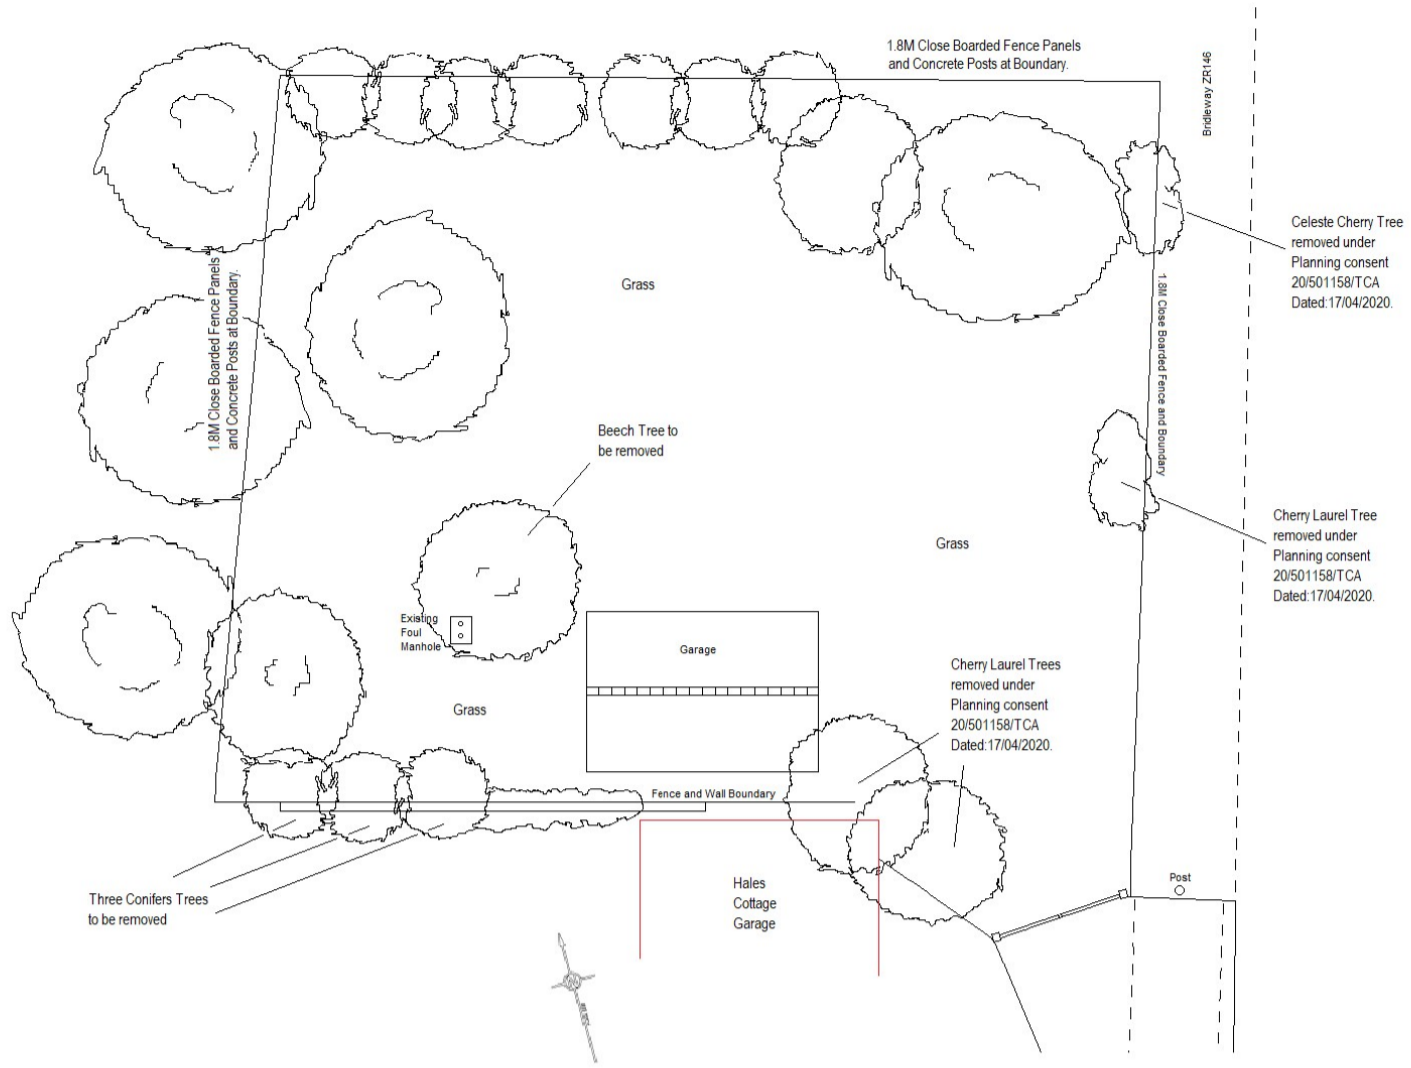
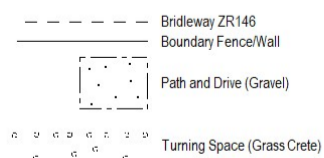


Existing Landscaping

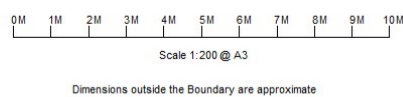

Proposed Landscaping

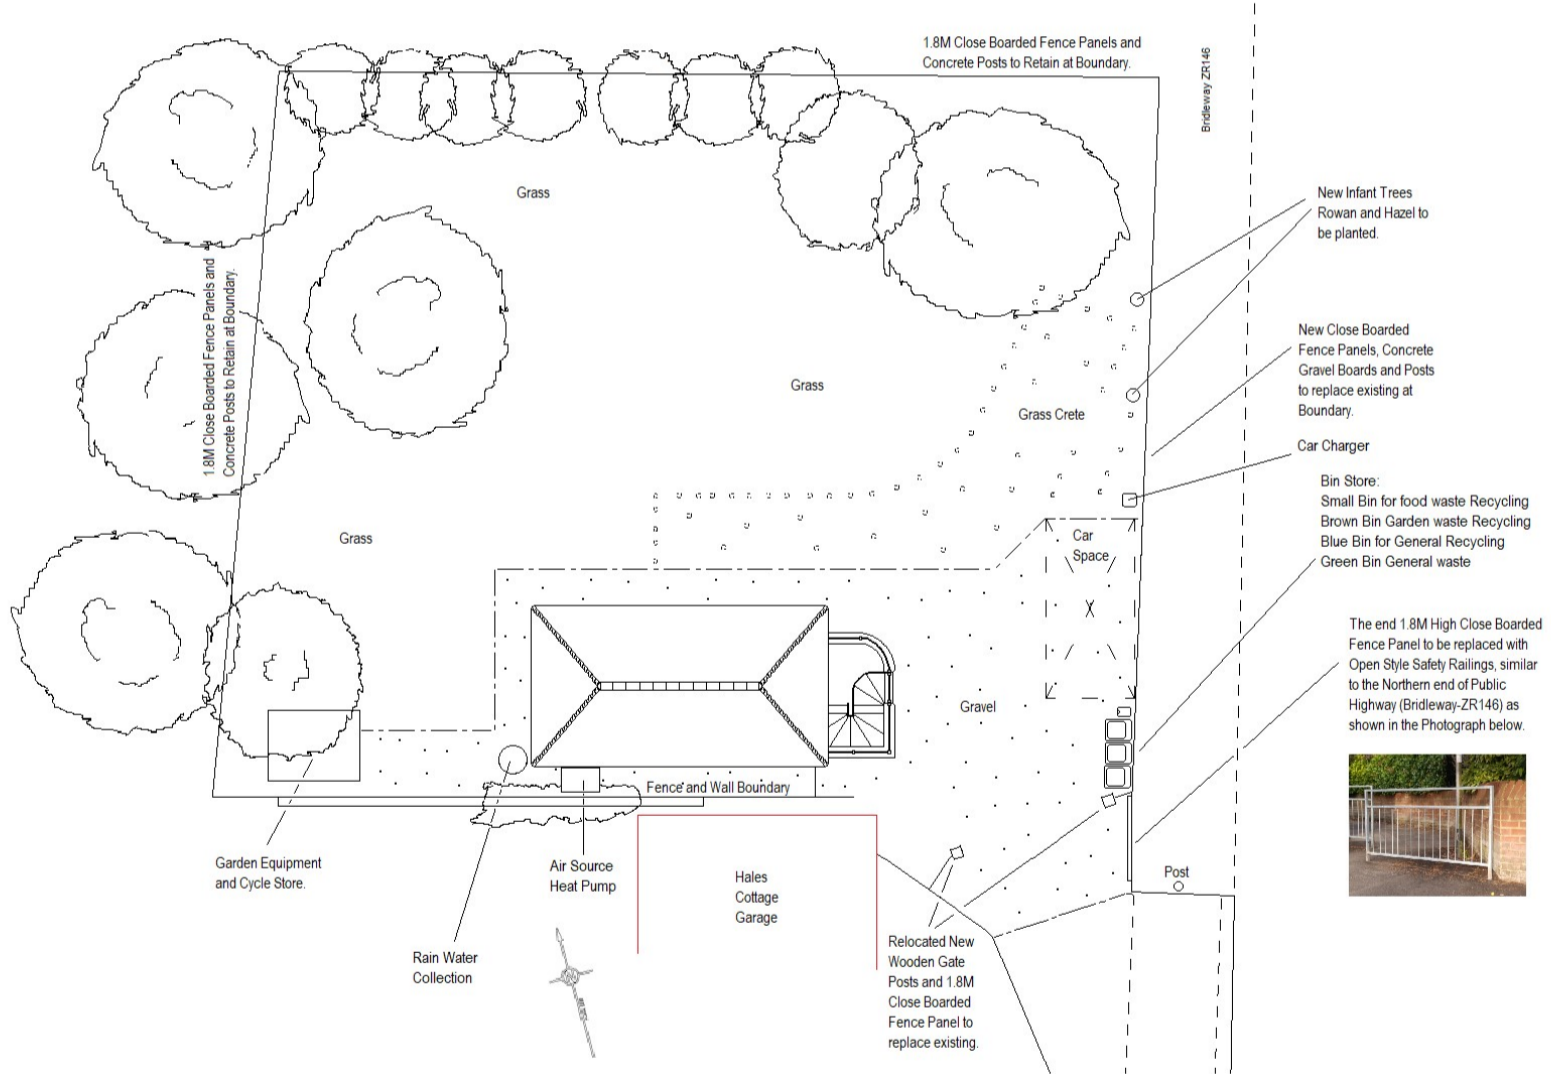

TITLE
PROPOSED LANDSCAPING

PROJECT
DEMOLITION OF THE EXISTING GARAGE, TO BE REPLACED WITH A ONE BEDROOM LODGE WITH BASEMENT. LOCATED TO THE REAR OF HALES COTTAGE, TUNSTALL ROAD, TUNSTALL, SITTINGBOURNE, KENT, ME10 1YQ.

DATE
26/06/2022

DRG No 8