

Kitchen Lounge ¡Loft Hat¢h |Cupb'd Bedroom 2 Bathroom Bedroom Garage

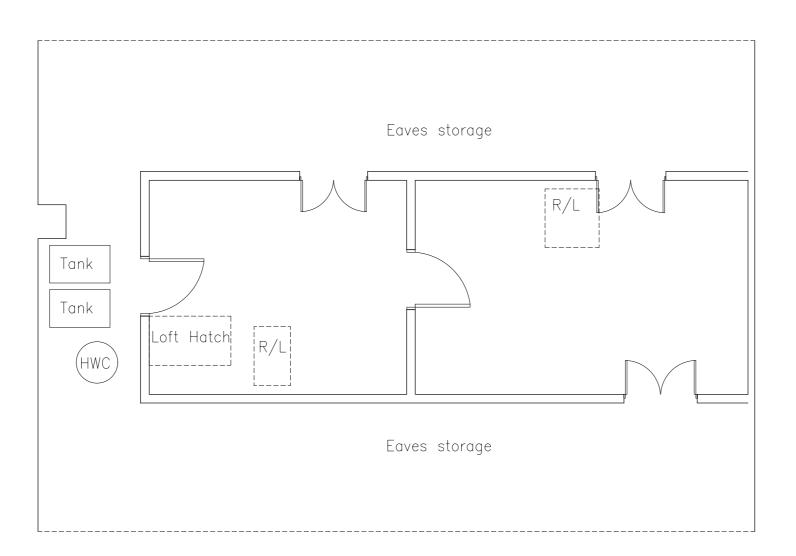

Attic Scale: 1:50

Ground Floor

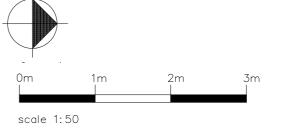

NOTE

- 1. DRAWINGS MUST NOT BE SCALED;
 WORK ONLY TO FIGURED DIMENSIONS
 2. CHECK ALL DIMENSIONS ON SITE
 BEFORE ORDERING MATERIALS OR
 PUTTING WORK IN HAND

 3. SLICE PROMINES OF MANUFACTURED.
- 3. SHOP DRAWINGS OF MANUFACTURED ITEMS MUST BE APPROVED BY THE ARCHITECTS BEFORE WORK IS PUT IN
- 4. DIMENSIONS MUST BE VERIFIED ON
 SITE BEFORE PREPARATION OF SHOP
 DRAWINGS

 TO DRAWINGS

 TO DESCRIPTION OF SHOP OF SH
- 5. THE ARCHITECT MUST BE NOTIFIED OF ANY DISCREPANCIES IMMEDIATELY
- 6. IF IN DOUBT ASK!

P1 20:01:22 Issued for Planning

PLANNING

MORE THAN PRETTY PICTURES **ARCHITECTS**

tel: 07969355994 matthew@mtppa.co.uk

Mr & Mrs Pryor

2 West View, Gents Lane Shimpling

drawing title

Existing Ground & Attic Plan

Noted @A2 drawn by Aug 2021 sheet / layout number 21-103-SP-100

More Than Pretty Pictures Architects Ltd Company No. 13376216