


block plan, scale 1:500

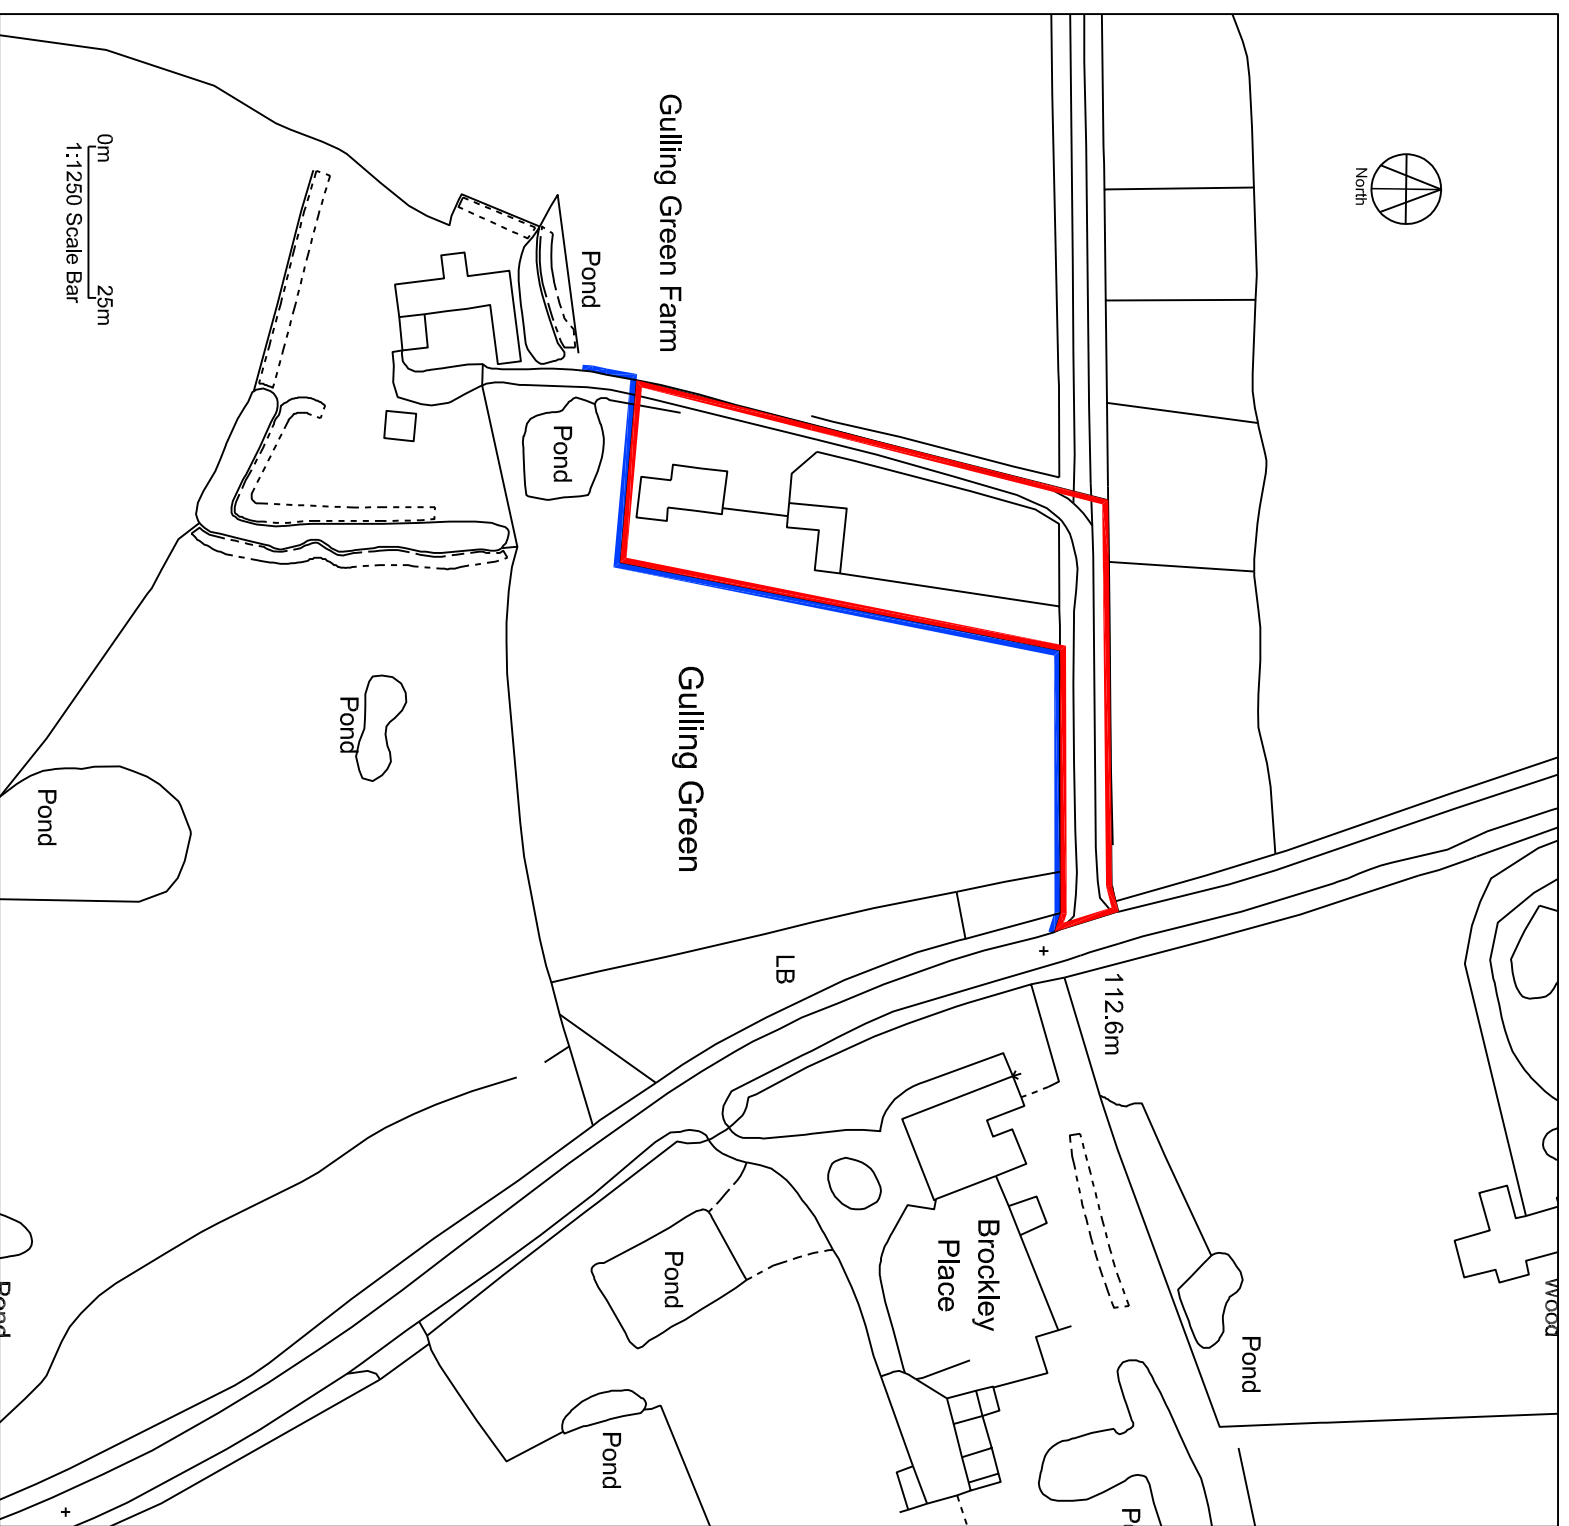

site location plan, scale 1:1250

Revisions
 B - NON-MATERIAL AMENDMENT - JUN. 22

Only figured dimensions are to be used for construction purposes. This drawing must be read in conjunction with all relevant details for the project. All dimensions are to be checked on site prior to commencement and any discrepancy reported to the Architect or Contract Administrator
 © Brown & Scarlett Architect 2022

Client	MR. J. FORD	Scale	1:1250 / 500	BROWN & SCARLETT ARCHITECTS 1 Old Hall Barns, Thurston Road, Pakenham, Bury St Edmunds, Suffolk IP312NG Tel: 01284 708800 Fax: 01284 702880 Email: info@brownandscarlett.co.uk
Project	GULLING GREEN FARM, BURY ROAD, BROCKLEY, IP29 4AG	Date	JUN. 22	
Drawing	EXISTING SITE LOCATION & PROPOSED BLOCK PLAN	Job Number	4547	
		Drawing number	01 / B	