


BLOCK PLAN 1:500

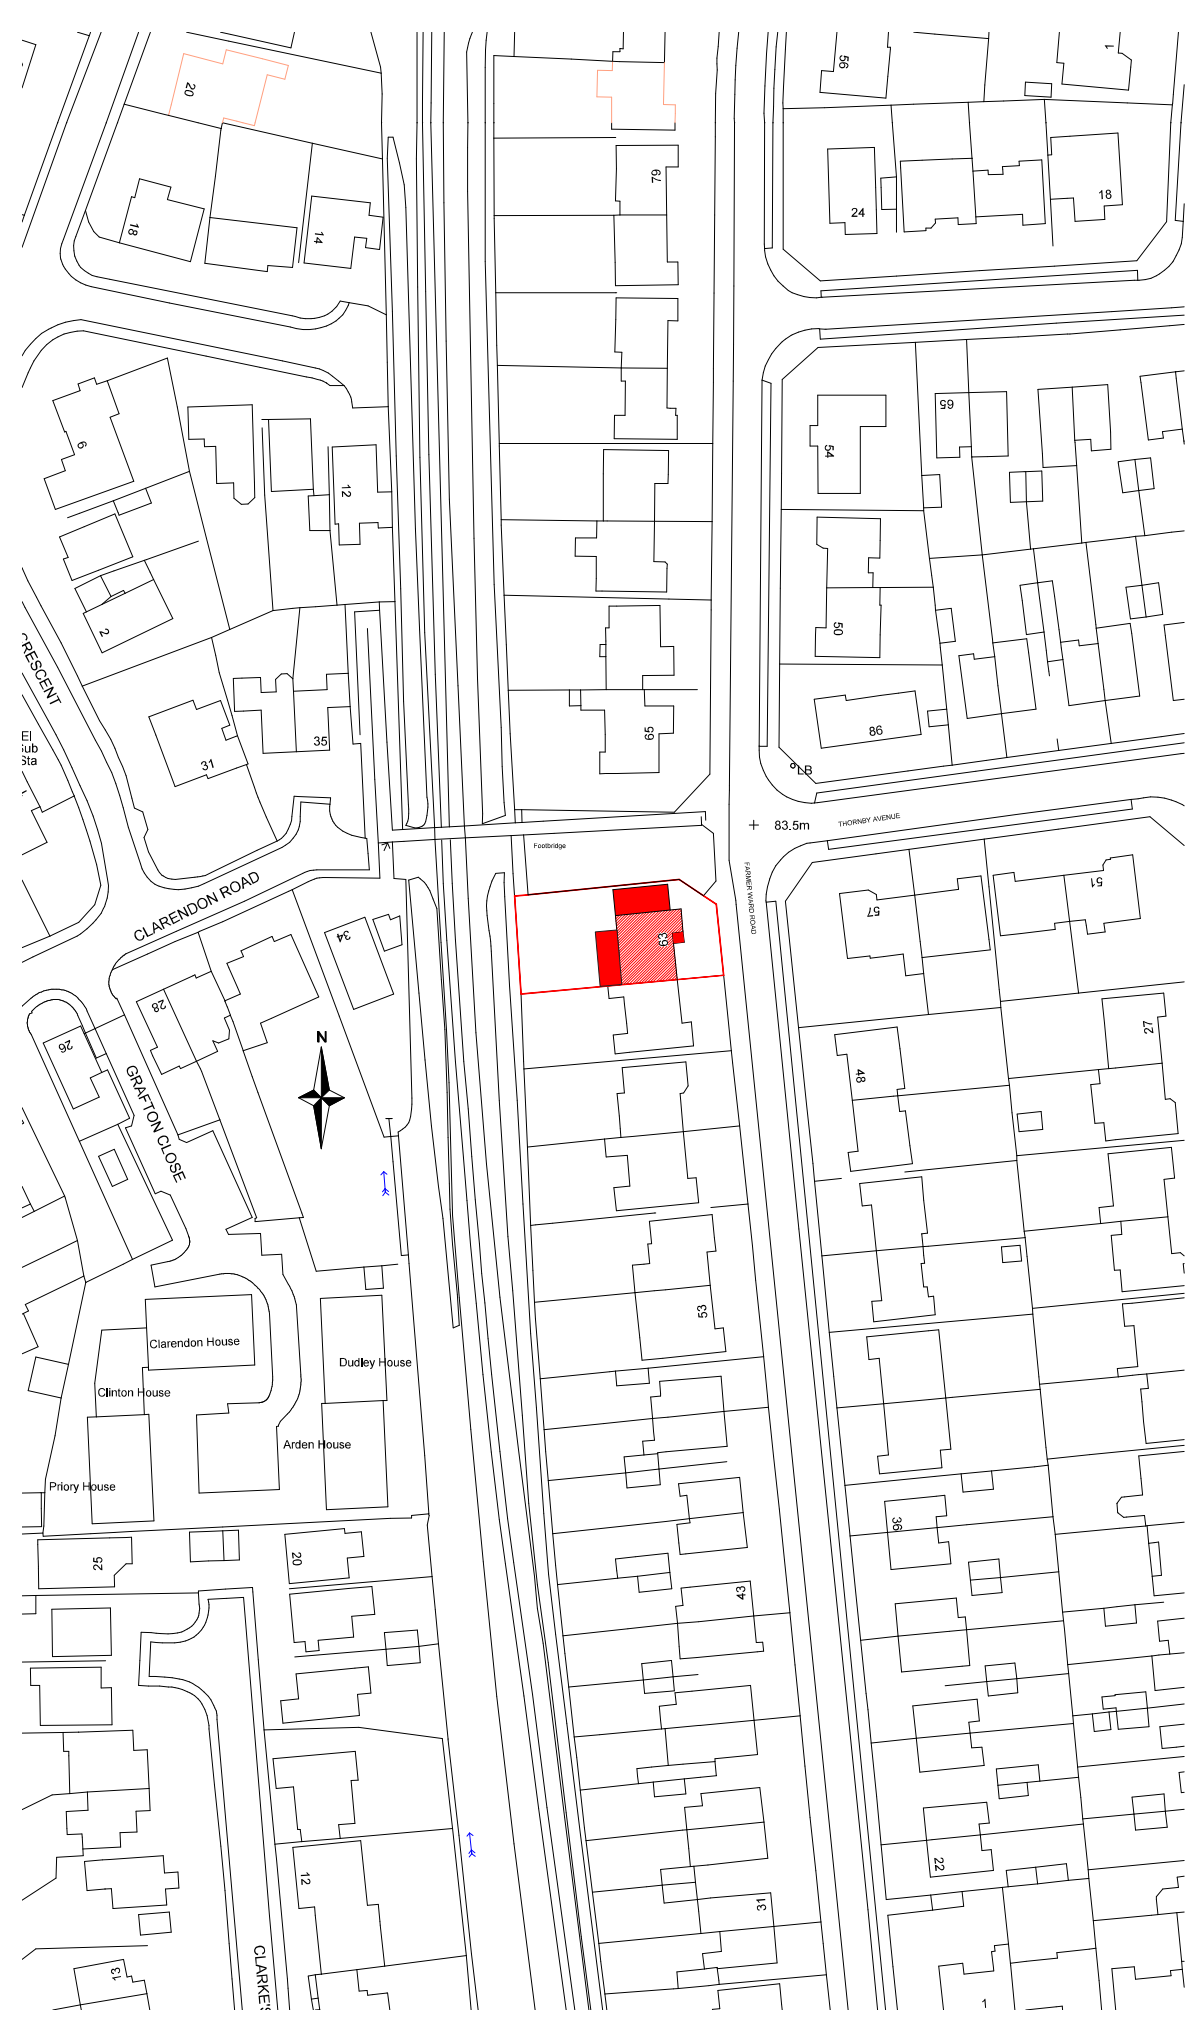

SITE LOCATION PLAN 1:1250

NOTES:-
 Dimensions on the drawing are for guidance only.
 All measurements for the purpose of material procurement must be made onsite by the contractor.
 Please contact the author should any of the following apply:-

- 1) Anything that is ambiguous or otherwise unclear.
- 2) Any aspects of the proposals that for whatever reason cannot be faithfully reproduced on site.
- 3) Any onsite dimensions that differ significantly to those of the drawing.

Revisions	Date
AnSaw Ltd Design Consultants 2 Dewar Grove, Hillmorton, Rugby, CV21 4AT Tel:- 07765906416 or 07585774728	
PROJECT	
63 Farmer Ward Road Kenilworth CV8 2DH Proposed Side Extension & Increased Roof Pitch with Rooms in the Roof	
DRAWING TITLE	
Site & Block Plans	
Drawing Status	For Planning
Date	14th June 2021
Drawn by	SnW
Checked by	AA
Scale	As Indicated @A3
Drawing No.	Revision
2021-094-02	