
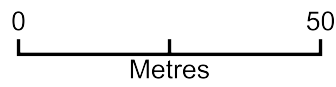


Arbury Leamington

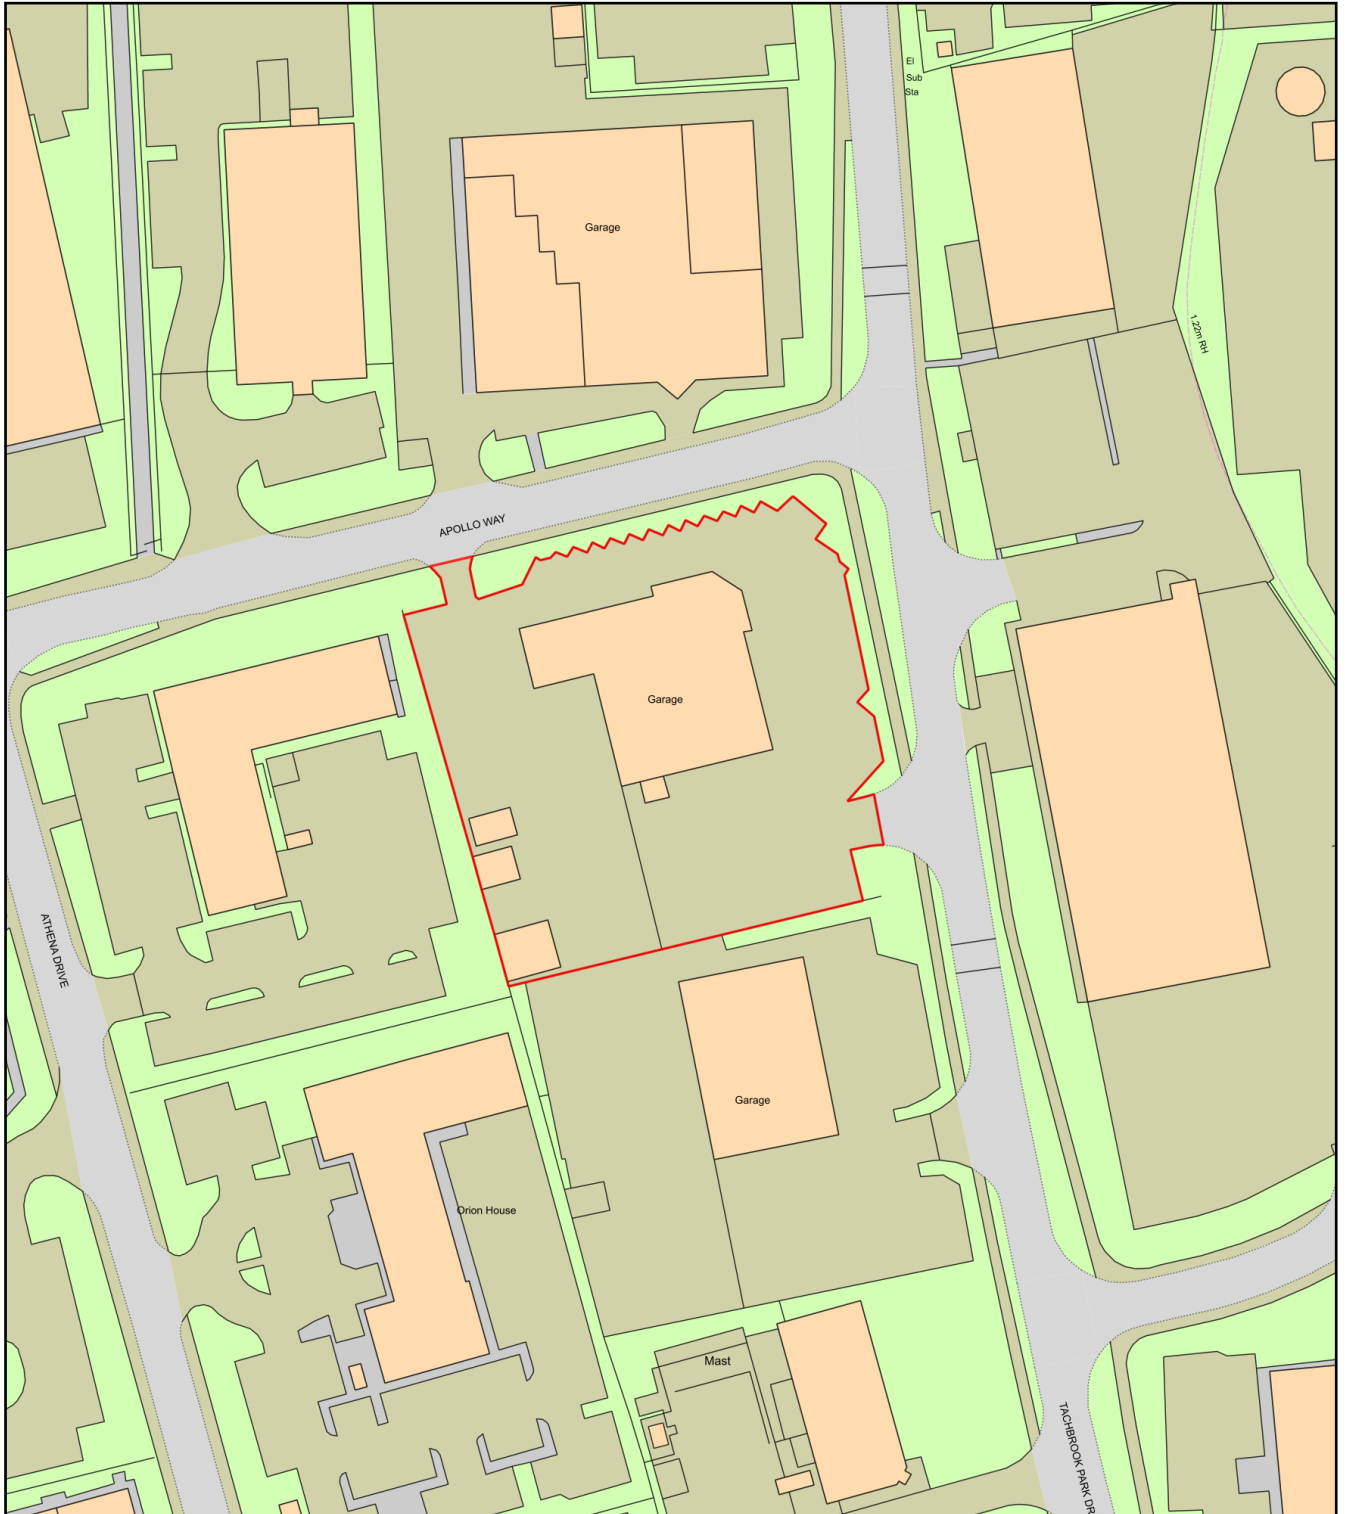

Plan Produced for: Planning OS Map

Date Produced: 24 Jun 2022

Plan Reference Number: TQRQM21215111640932

Scale: 1:1250 @ A4