



Antenna Aperture ID	Proposed 4G/5G Bearing	Operator: Shared/EE/H3G
A1	330°	EE
A2	330°	H3G
B1	90°	EE
B2	90°	H3G
C1	210°	EE
C2	210°	H3G

NOTES:
1. ALL DIMENSIONS IN MM UNLESS OTHERWISE NOTED.

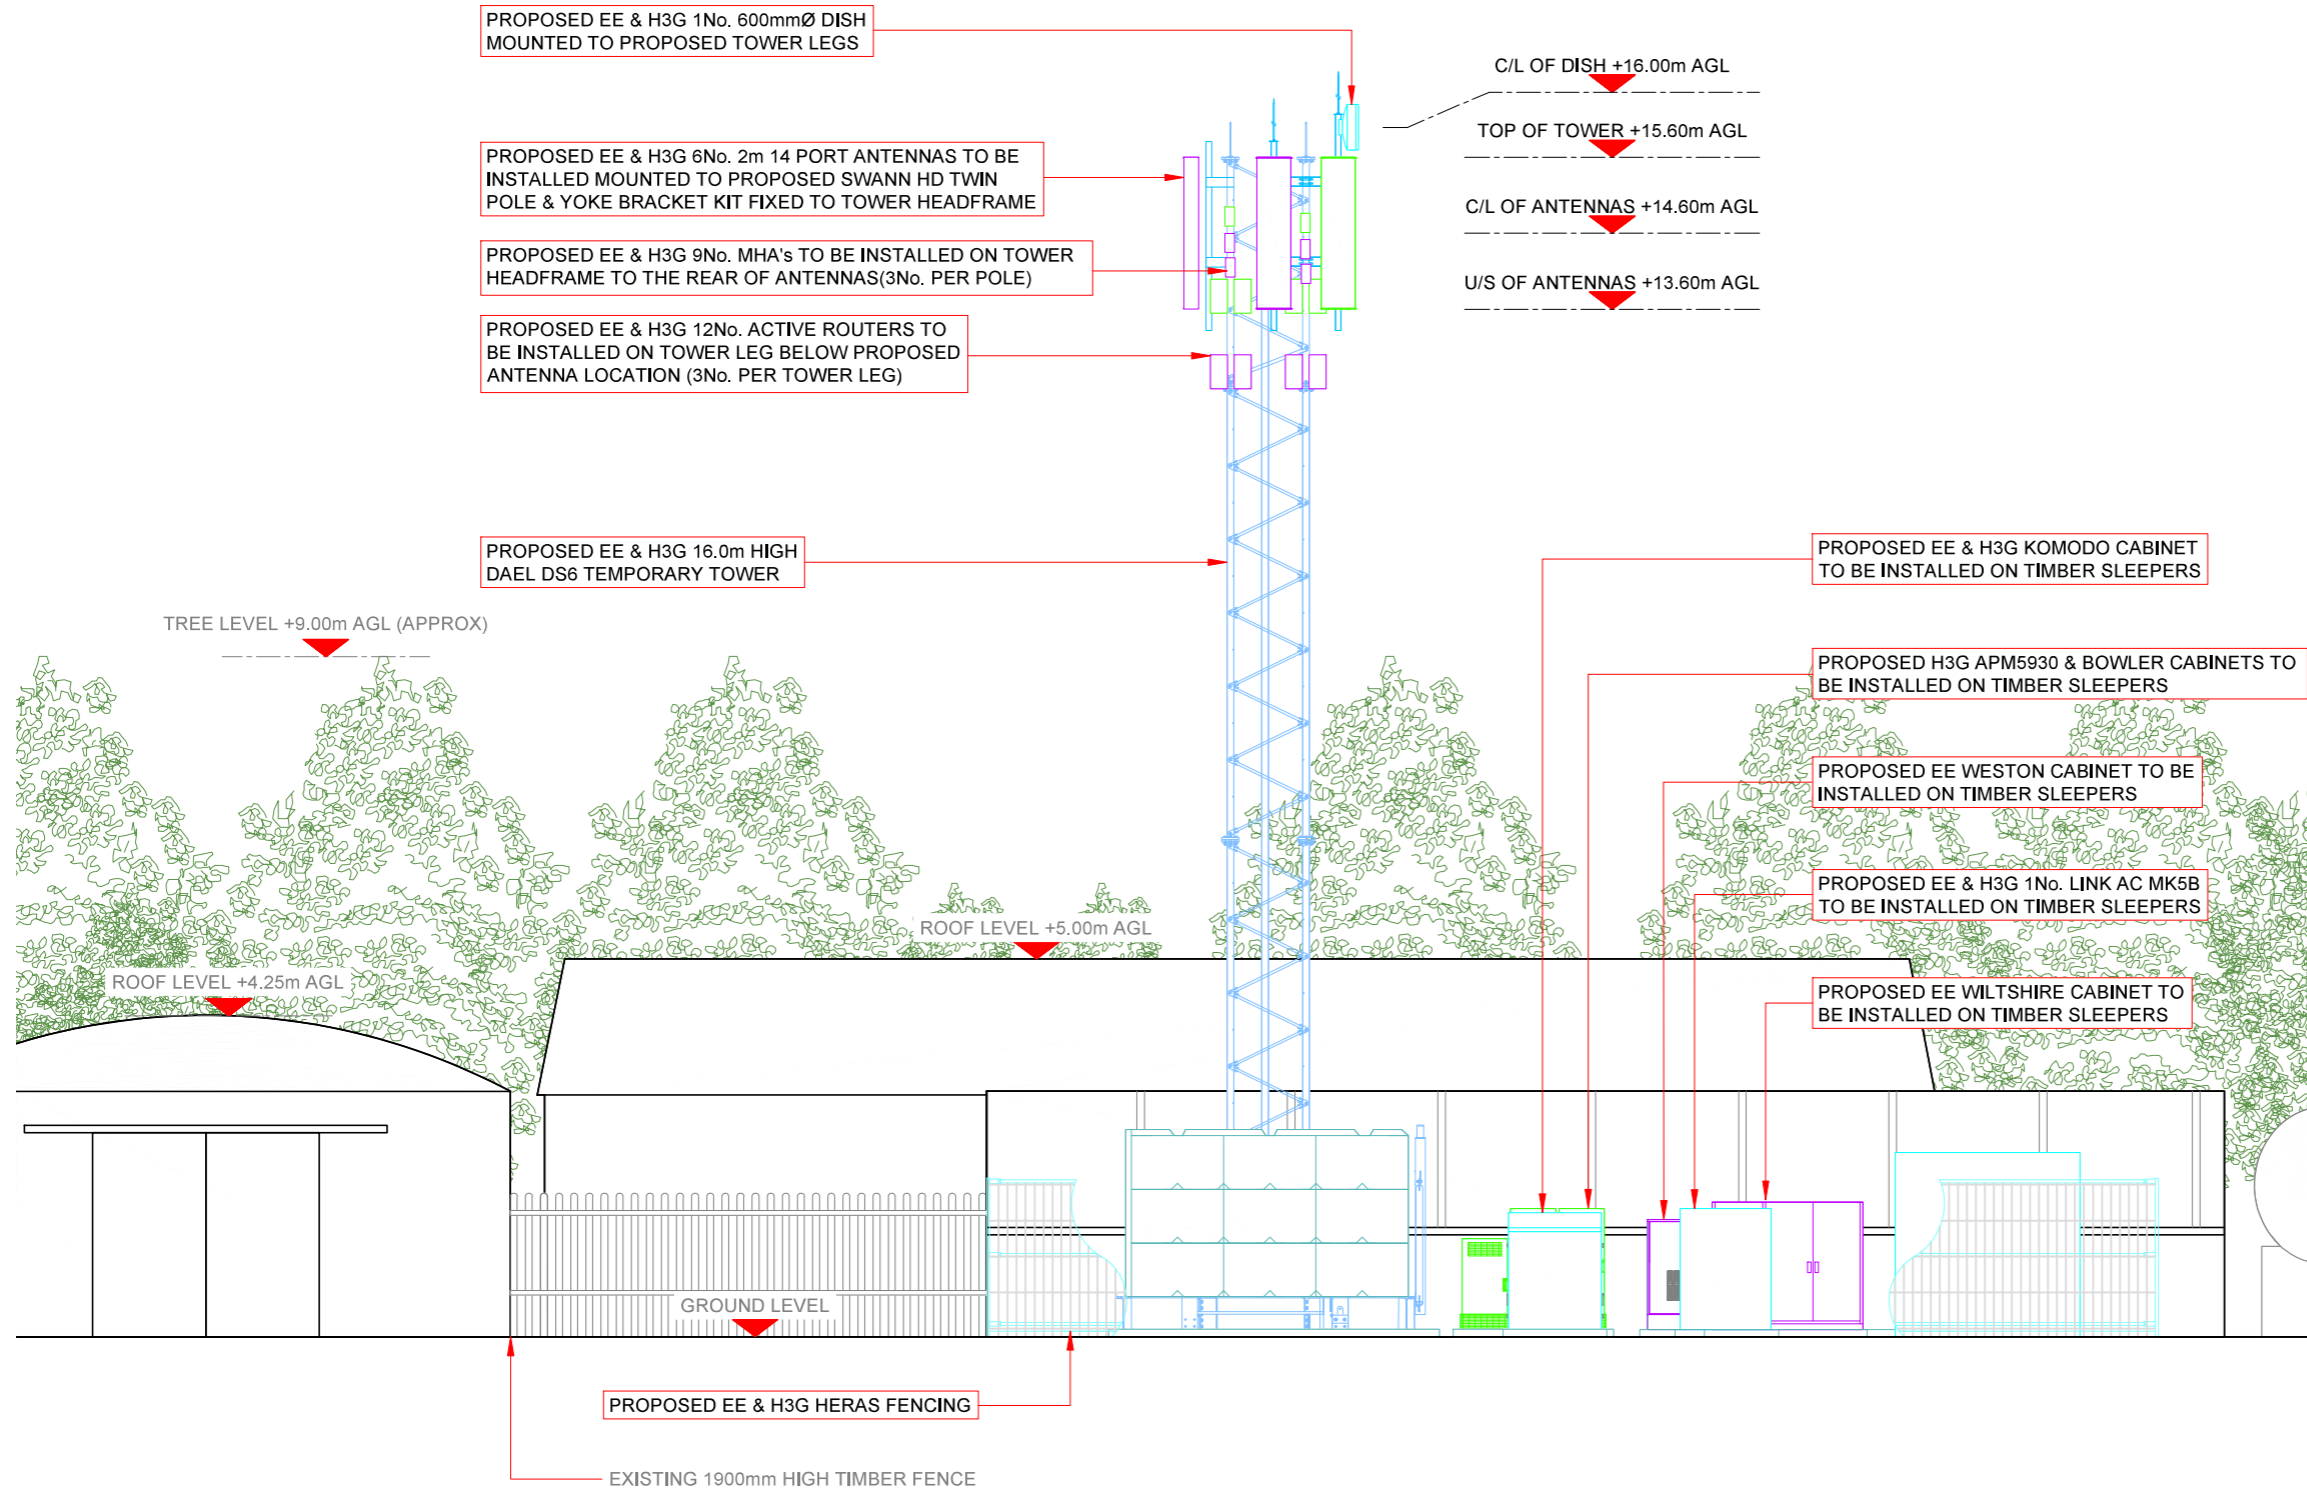

PROPOSED SHARED ELEVATION

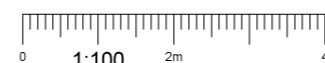

Master:	MBNL / EE / H3G	Project:	NTQ	Purpose of Issue:	GA	Issue:	B
Date:	30/09/2020	Revision / Upgrade Description:					
Drawn:	S. Shrestha	Transmission dish shown at 16m AGL after L.O.S. survey and request from the client. Cherry picker access fixit to the dish submitted and DRA updated, Fredo replaced with a Komodo.					
Checked:	F. Waters						
Approved:	L. Smallfield						
Master:	MBNL / EE / H3G	Project:	NTQ	Purpose of Issue:	GA	Issue:	A
Date:	21/08/2020	Revision / Upgrade Description:					
Drawn:	SPR	First Issue - Site nomination dated: 20/07/2020					
Checked:	SHM						
Approved:	F.Dejene						

Hutchison 3G UK Limited
Star House, 20 Grenfell Road
Maidenhead, SL6 1EH
Tel: 01628 765 000
Fax: 01628 765 001

Hatfield Business Park
Hatfield
Hertfordshire
AL10 9BW
Tel: 01707 315000
Fax: 01707 319001

MBNL Mobile Broadband Network Limited
Sixth Floor, Thames Tower, Station Road, Reading, RG1 1LX

Design Consultant & Principal Contractor:

waldon

WALDON TELECOM
PHOENIX HOUSE
PYRFORD ROAD
WEST BYFLEET
SURREY
KT14 6RA

TEL : 01932 411011
FAX : 01932 411012

Site Name:
LAND ADJACENT TO HYDE GARDEN SHOP

Site ID:
1589215

Address:
**LAND ADJACENT TO HYDE GARDEN SHOP
FORDINGBRIDGE
HAMPSHIRE
SP6 2QF**

Title:
250 PROPOSED SHARED ELEVATION

Project:
NTQ

Purpose of Issue:
GENERAL ARRANGEMENT

EE Cell ID: 33917	MBNL Cell ID: NEF399	3UK Cell ID: NA
-----------------------------	--------------------------------	---------------------------

Master Drawing No:
1589215_NEF399_33917_NA_M002

Issue:
B