


100mm
50mm
10mm

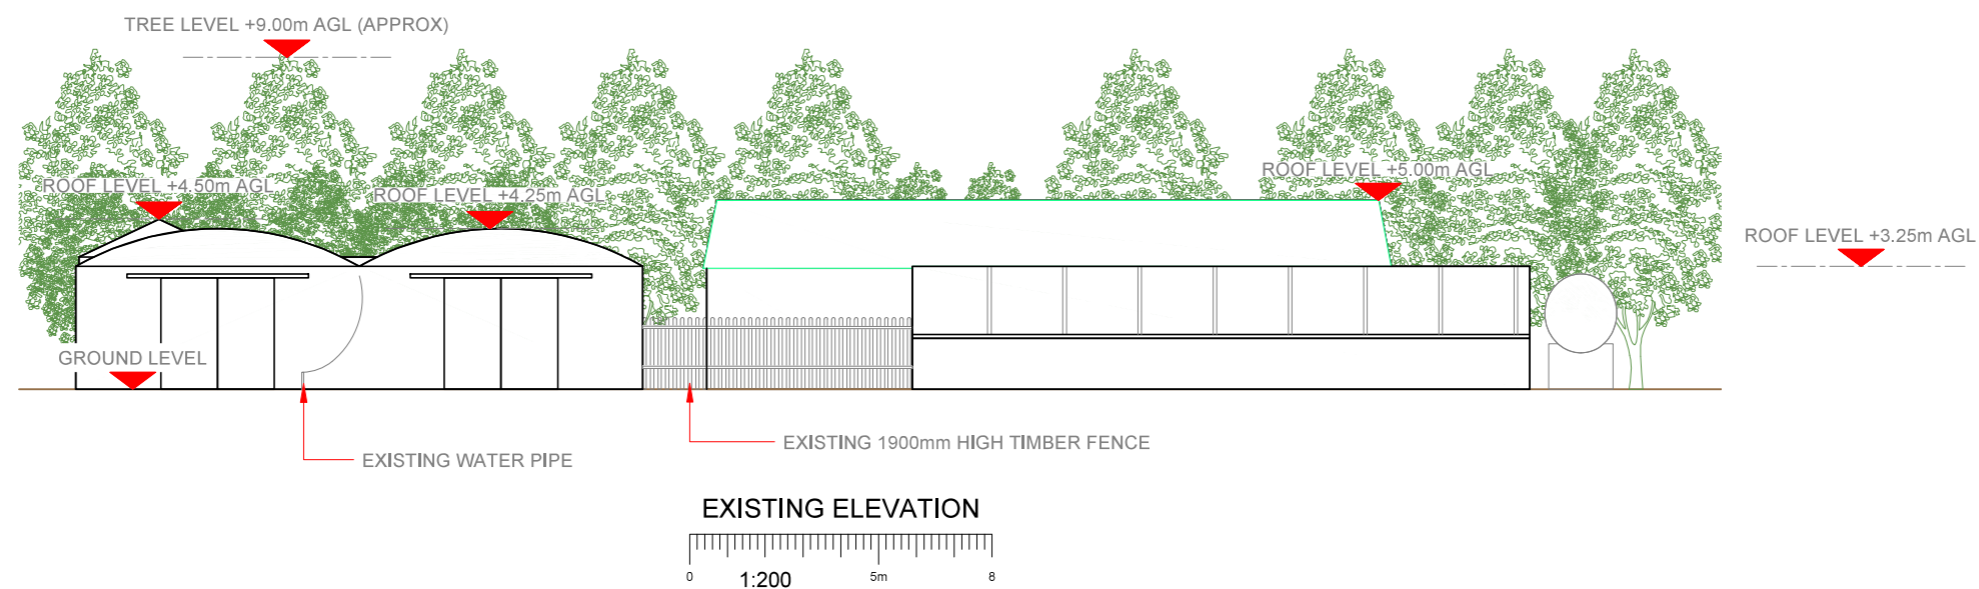

NOTES:
1. ALL DIMENSIONS IN MM UNLESS OTHERWISE NOTED.

Master:	MBNL / EE / H3G	Project:	NTQ	Purpose of Issue:	GA	Issue:	B
Date:	30/09/2020	Revision / Upgrade Description:					
Drawn:	S. Shrestha	Transmission dish shown at 16m AGL after L.O.S. survey and request from the client. Cherry picker access fixit to the dish submitted and DRA updated. Fredo replaced with a Komodo.					
Checked:	F. Waters						
Approved:	L. Smallfield						
Master:	MBNL / EE / H3G	Project:	NTQ	Purpose of Issue:	GA	Issue:	A
Date:	21/08/2020	Revision / Upgrade Description:					
Drawn:	SPR	First Issue - Site nomination dated: 20/07/2020					
Checked:	SHM						
Approved:	F. Dejene						

 Hutchison 3G UK Limited Star House, 20 Grenfell Road Maidenhead, SL6 1EH Tel: 01628 765 000 Fax: 01628 765 001 H3G Base Station Information line: 0845 6043000 Available 8am-6pm Monday to Friday	 Hatfield Business Park Hatfield Hertfordshire AL10 9BW Tel: 01707 315000 Fax: 01707 319001
--	---

MBNL Mobile Broadband Network Limited
Sixth Floor, Thames Tower, Station Road, Reading, RG1 1LX

Design Consultant & Principal Contractor:

WALDON TELECOM
 PHOENIX HOUSE
 PYRFORD ROAD
 WEST BYFLEET
 SURREY
 KT14 6RA
 TEL : 01932 411011
 FAX : 01932 411012

Site Name:
LAND ADJACENT TO HYDE GARDEN SHOP

Site ID:
1589215

Address:
**LAND ADJACENT TO HYDE GARDEN SHOP
 FORDINGBRIDGE
 HAMPSHIRE
 SP6 2QF**

Title:
150 EXISTING ELEVATION

Project:
NTQ

Purpose of Issue:
GENERAL ARRANGEMENT

EE Cell ID: 33917	MBNL Cell ID: NEF399	3UK Cell ID: NA
-----------------------------	--------------------------------	---------------------------

Master Drawing No:
1589215_NEF399_33917_NA_M002

Issue:
B