

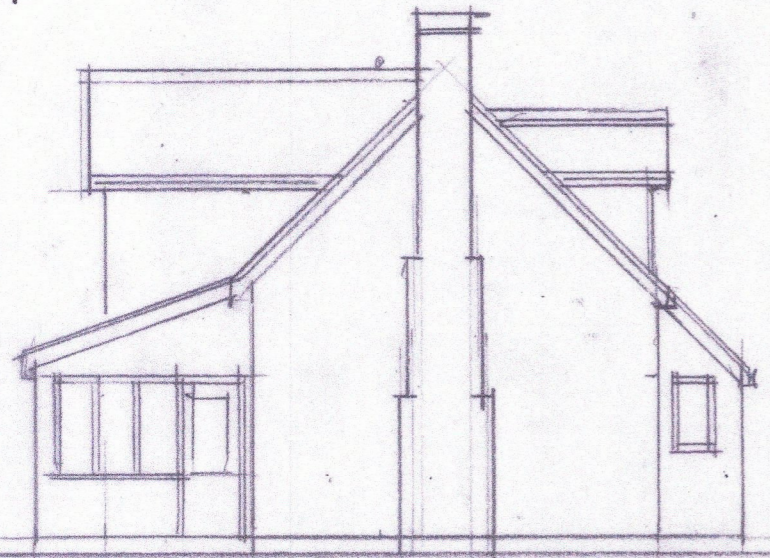



34 St. Nicholas Field, Borden
Proposed extension
drg. 41-21-2 100,50

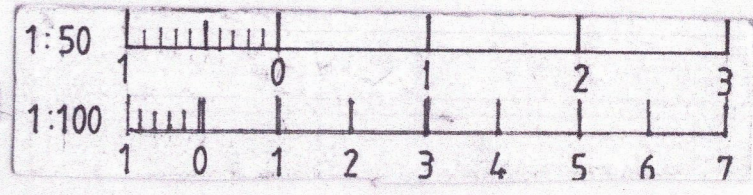


side elevation

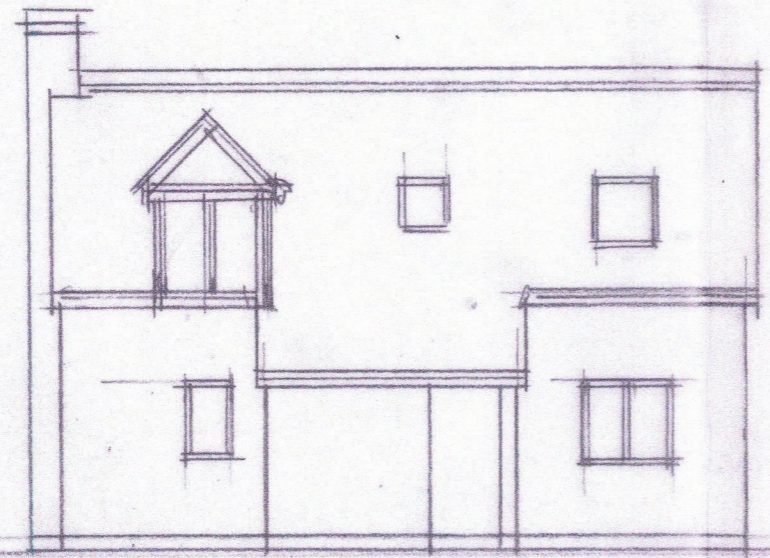


front elevation

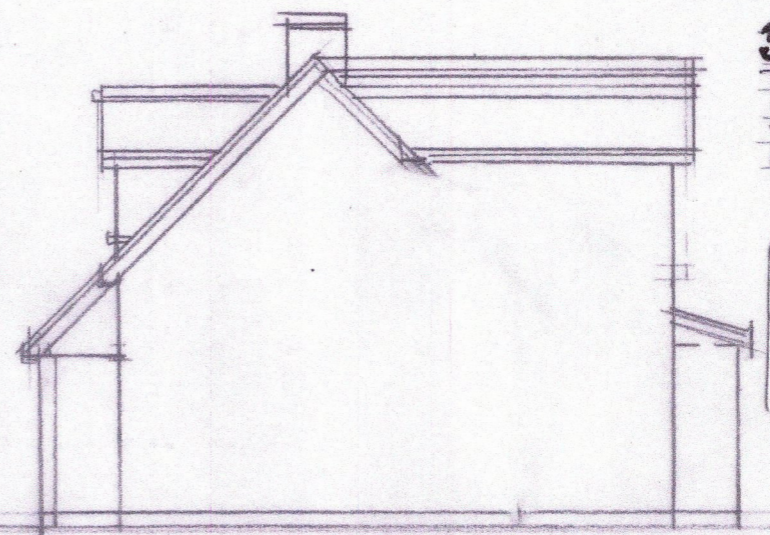

side elevation

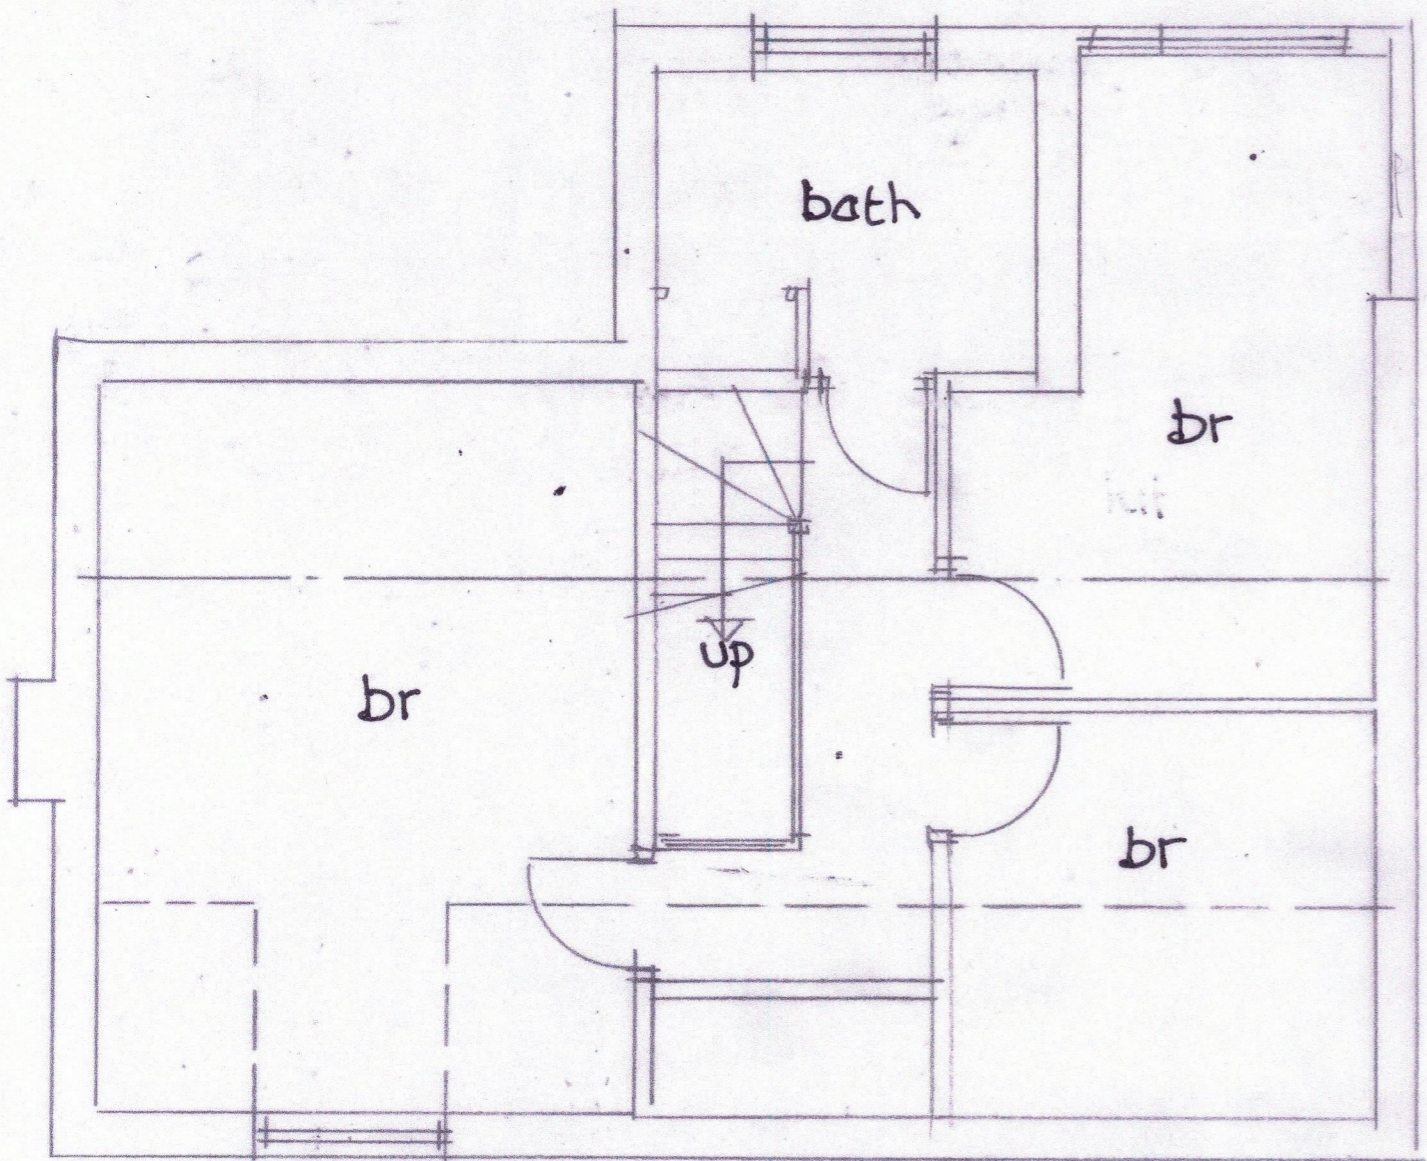

first floor plan

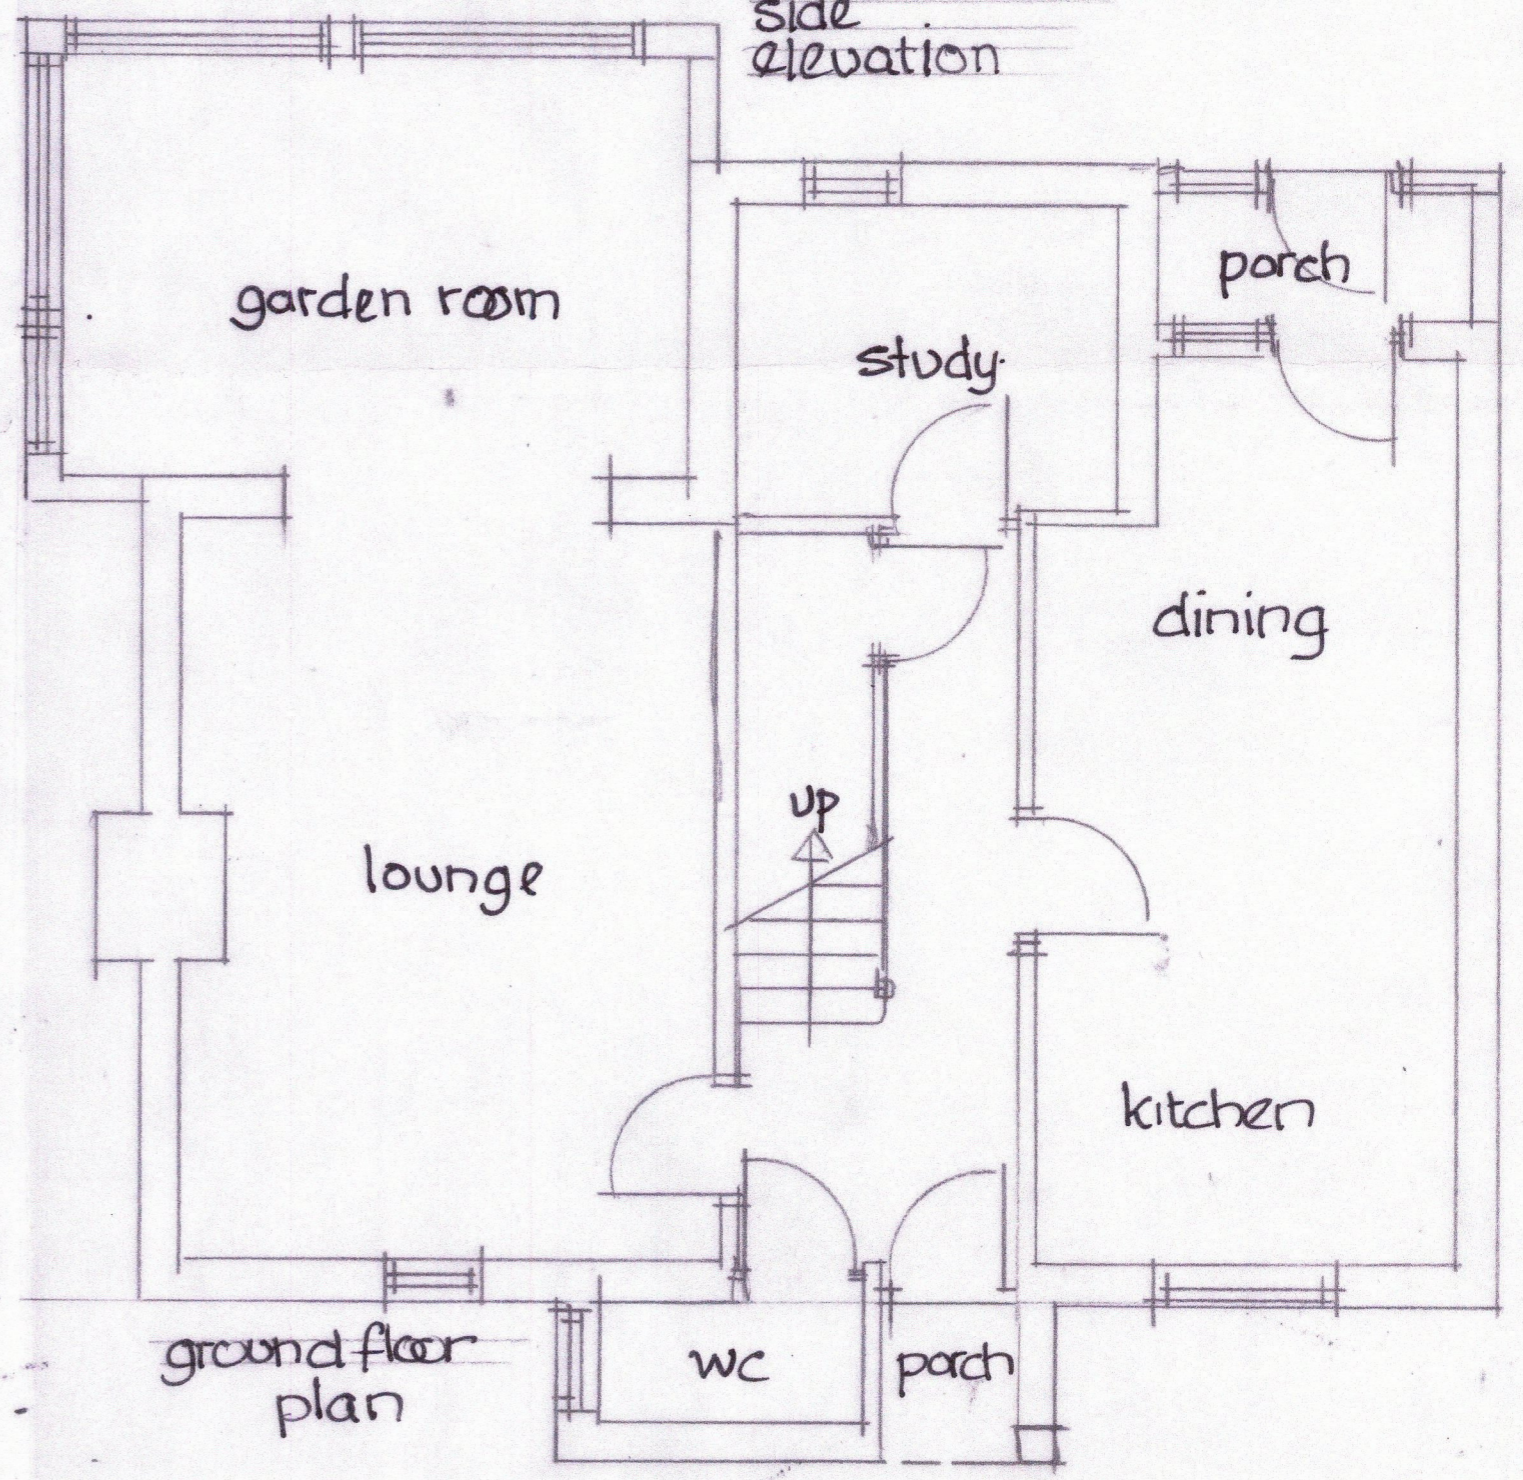

ground floor plan