


180 Bury Road

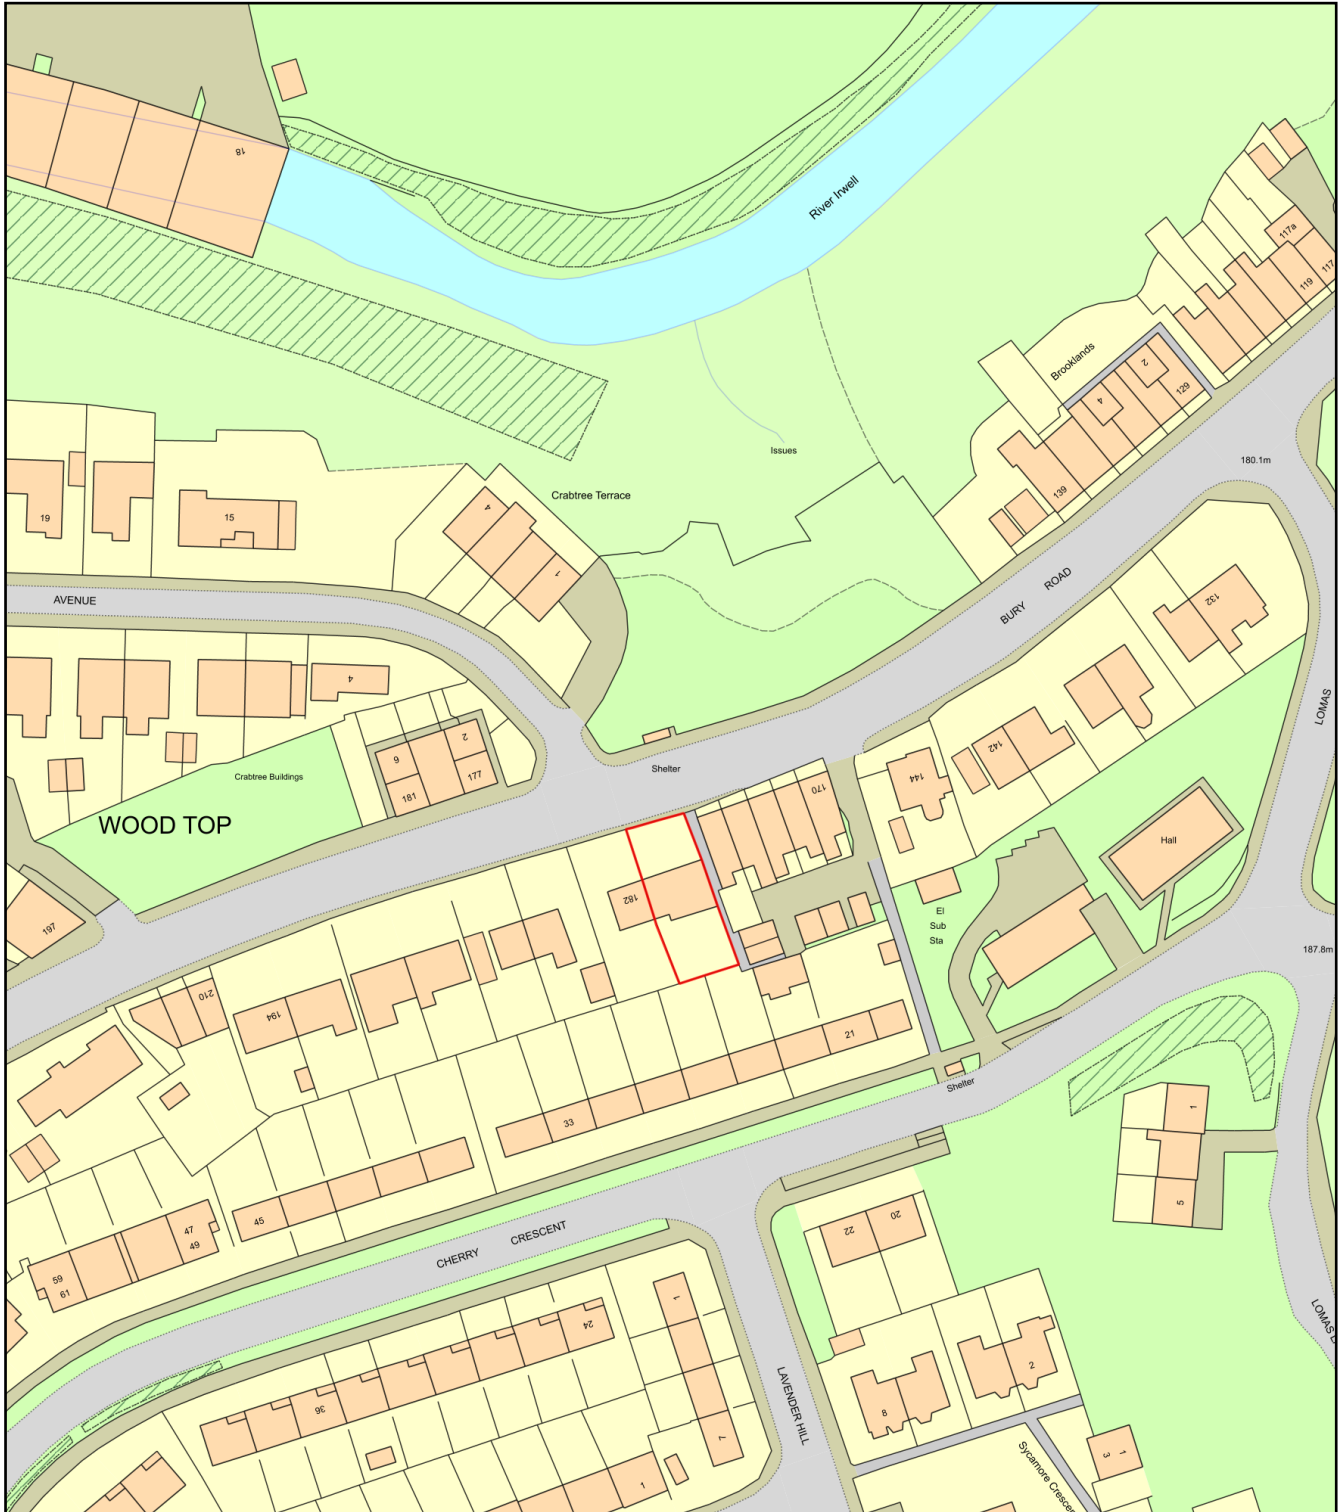

Plan Produced for: Rossendale Planning

Date Produced: 20 May 2022

Plan Reference Number: TQRQM22140145112100

Scale: 1:1250 @ A4