



existing rear elevation

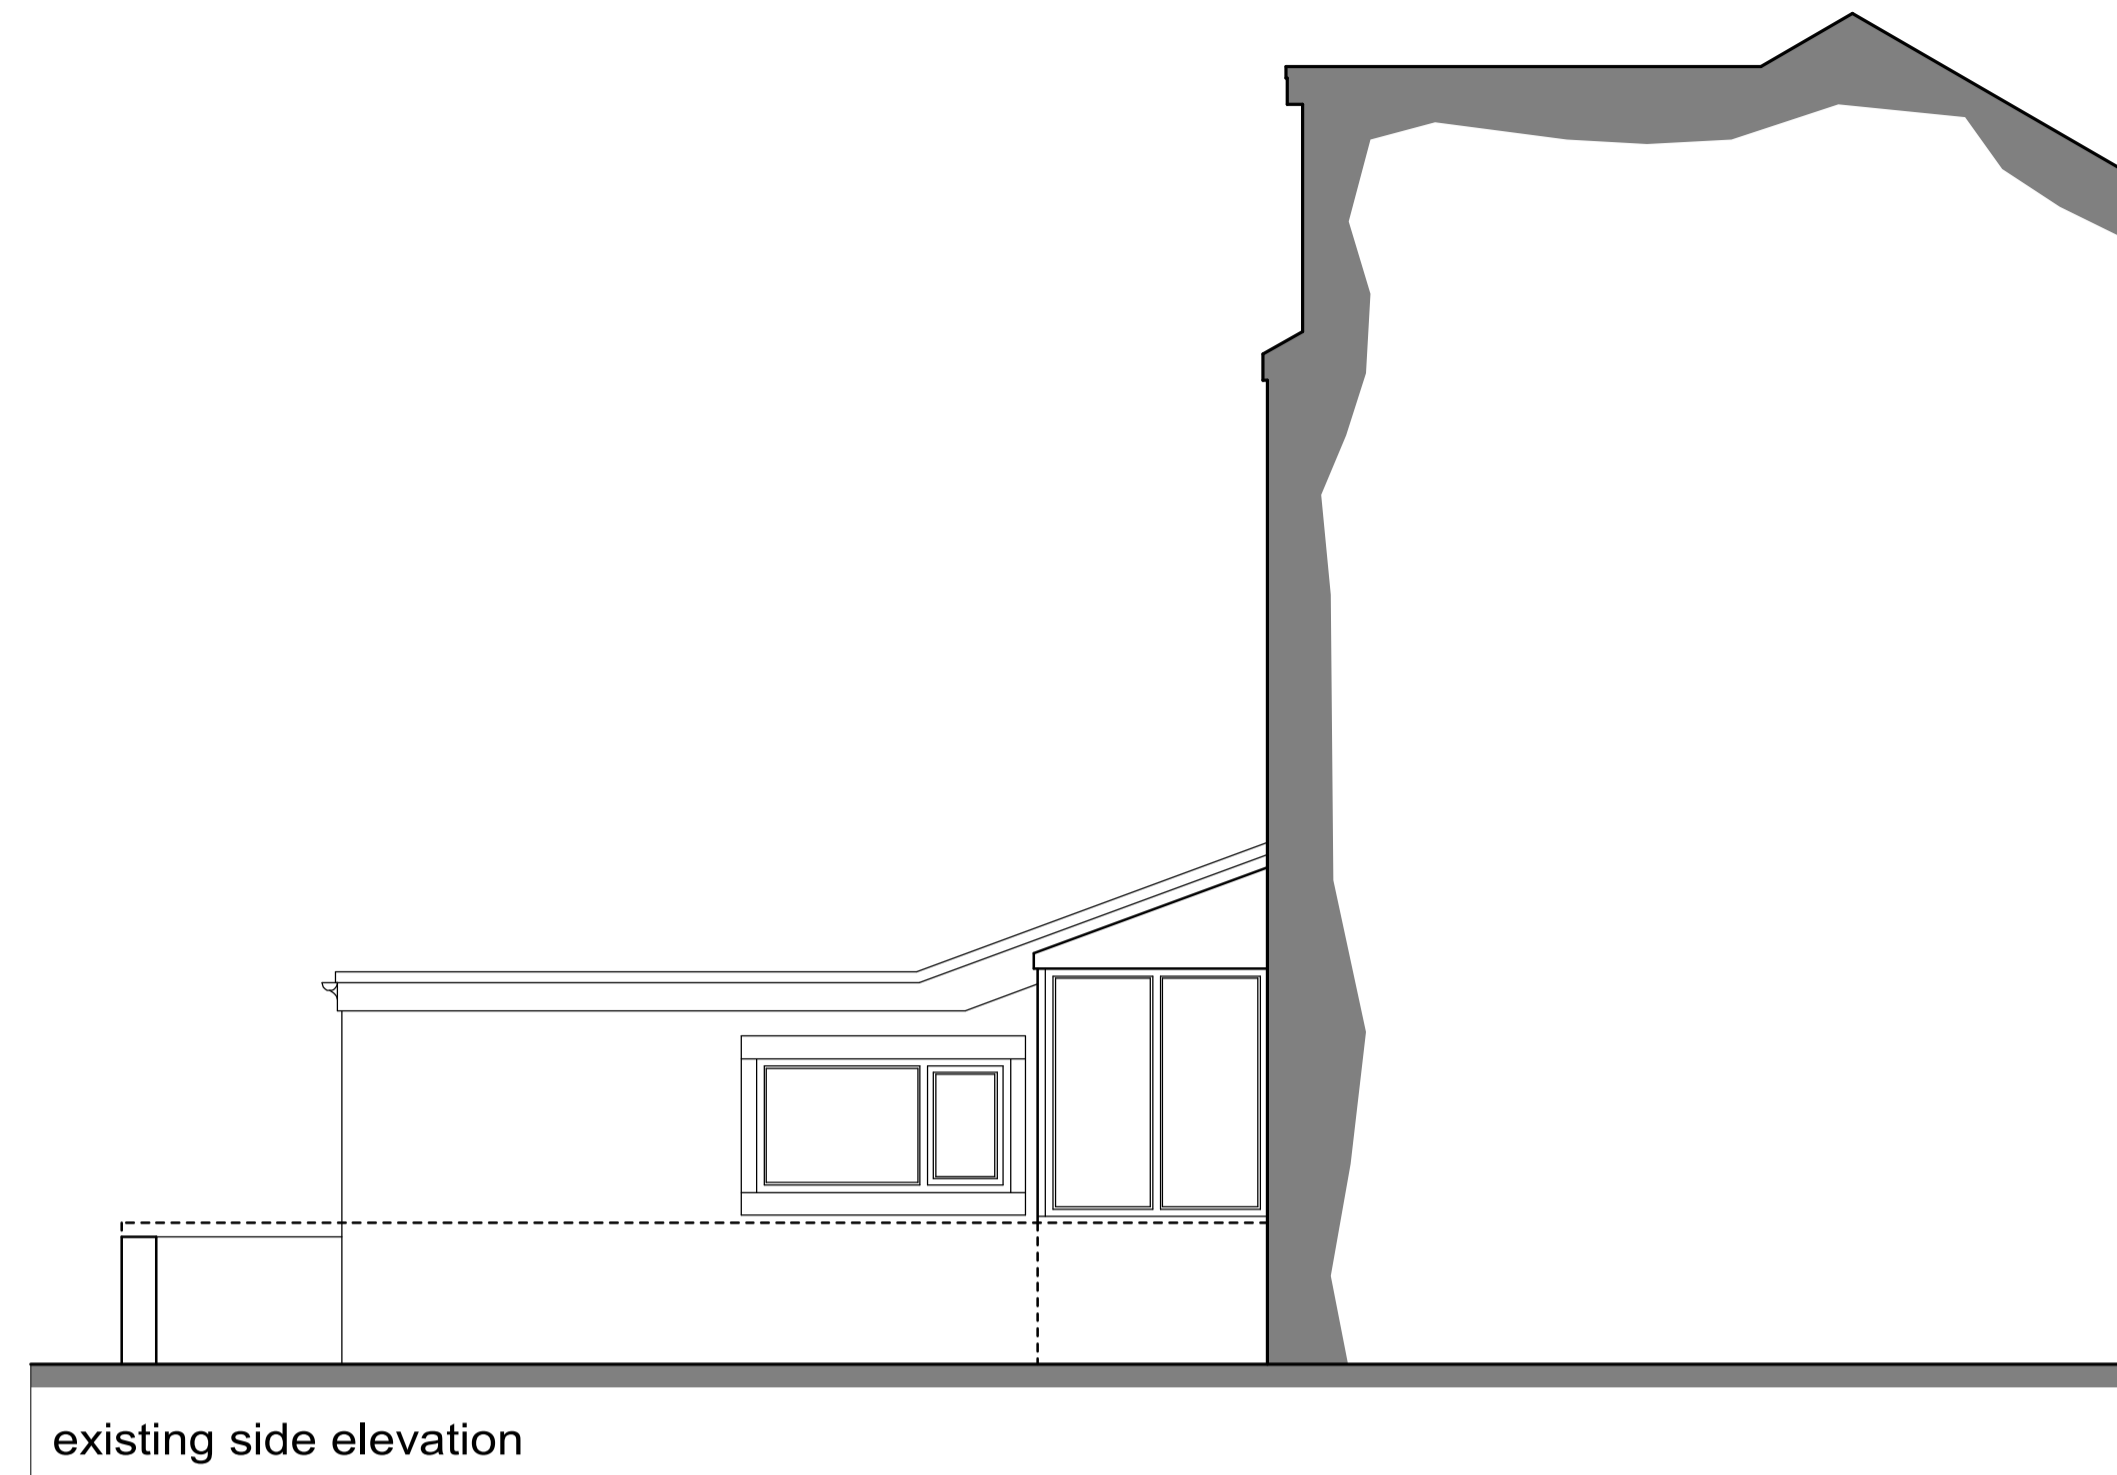


existing side elevation




proposed rear elevation

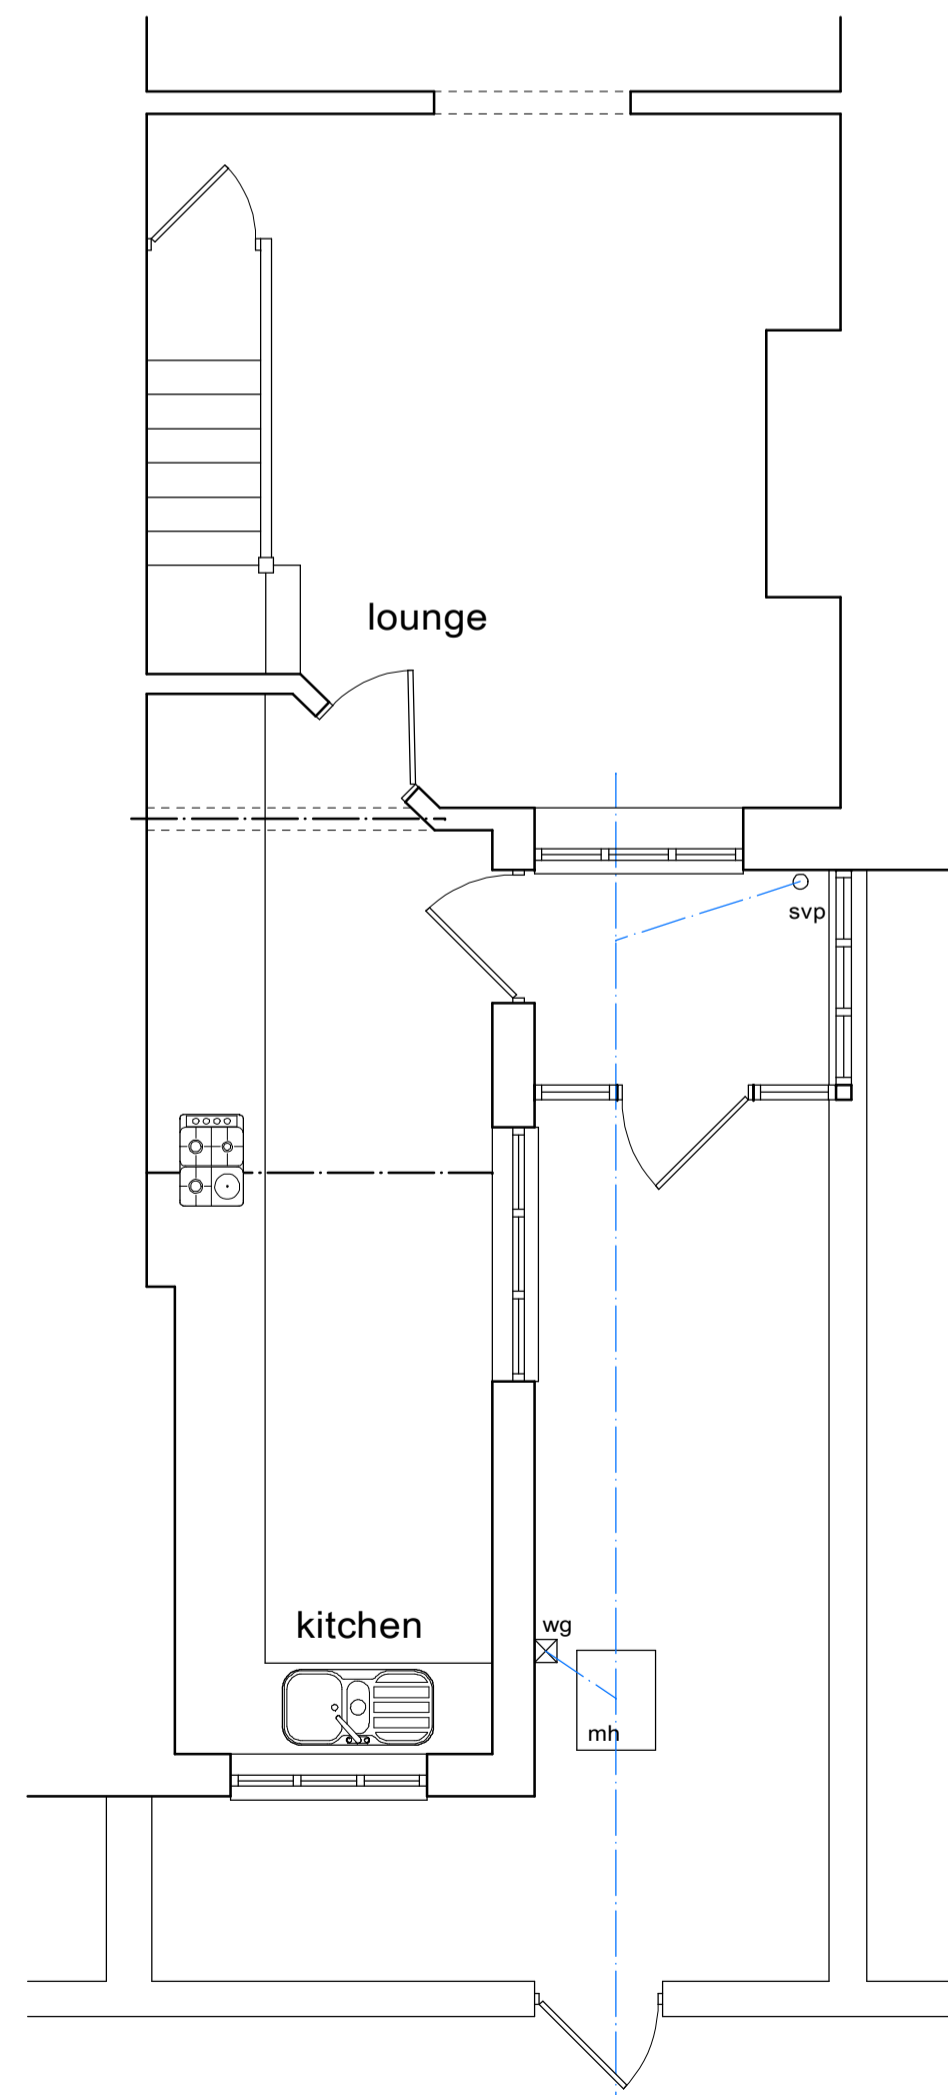

existing ground floor plan

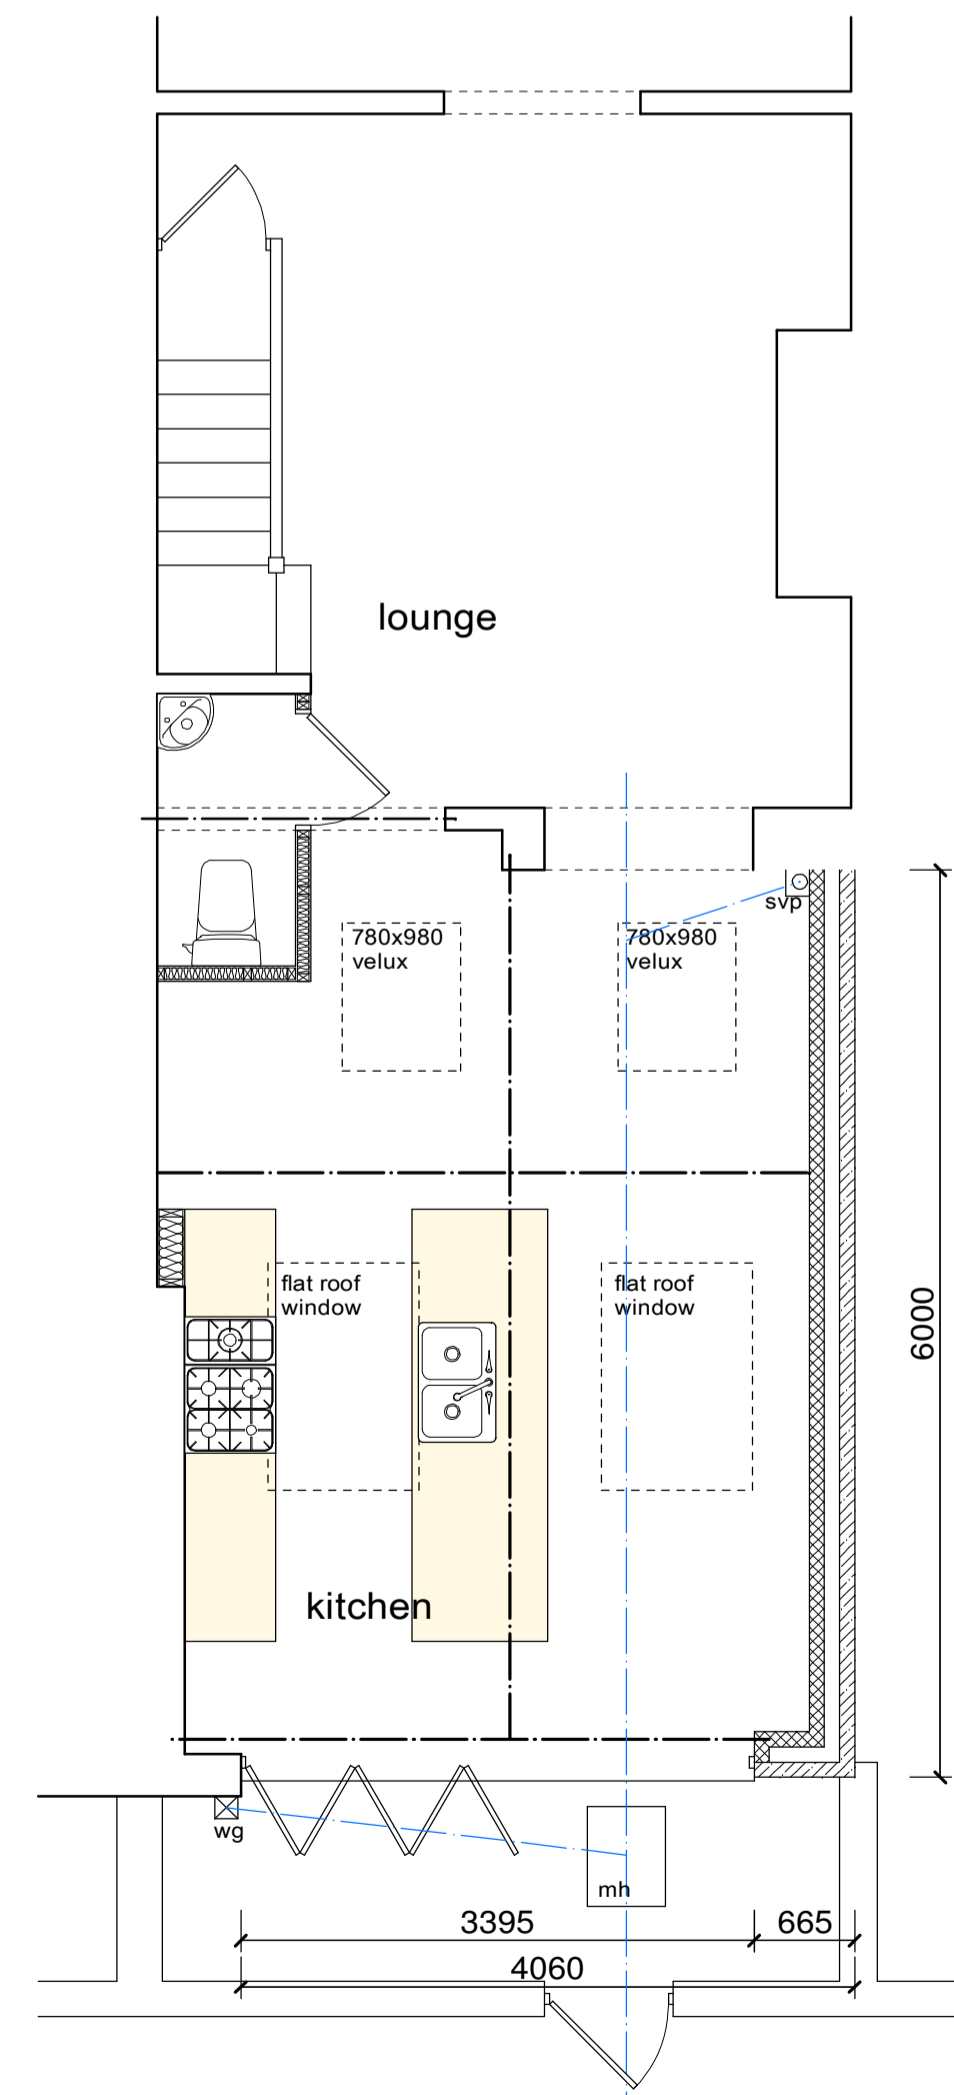

proposed ground floor plan OPT 3

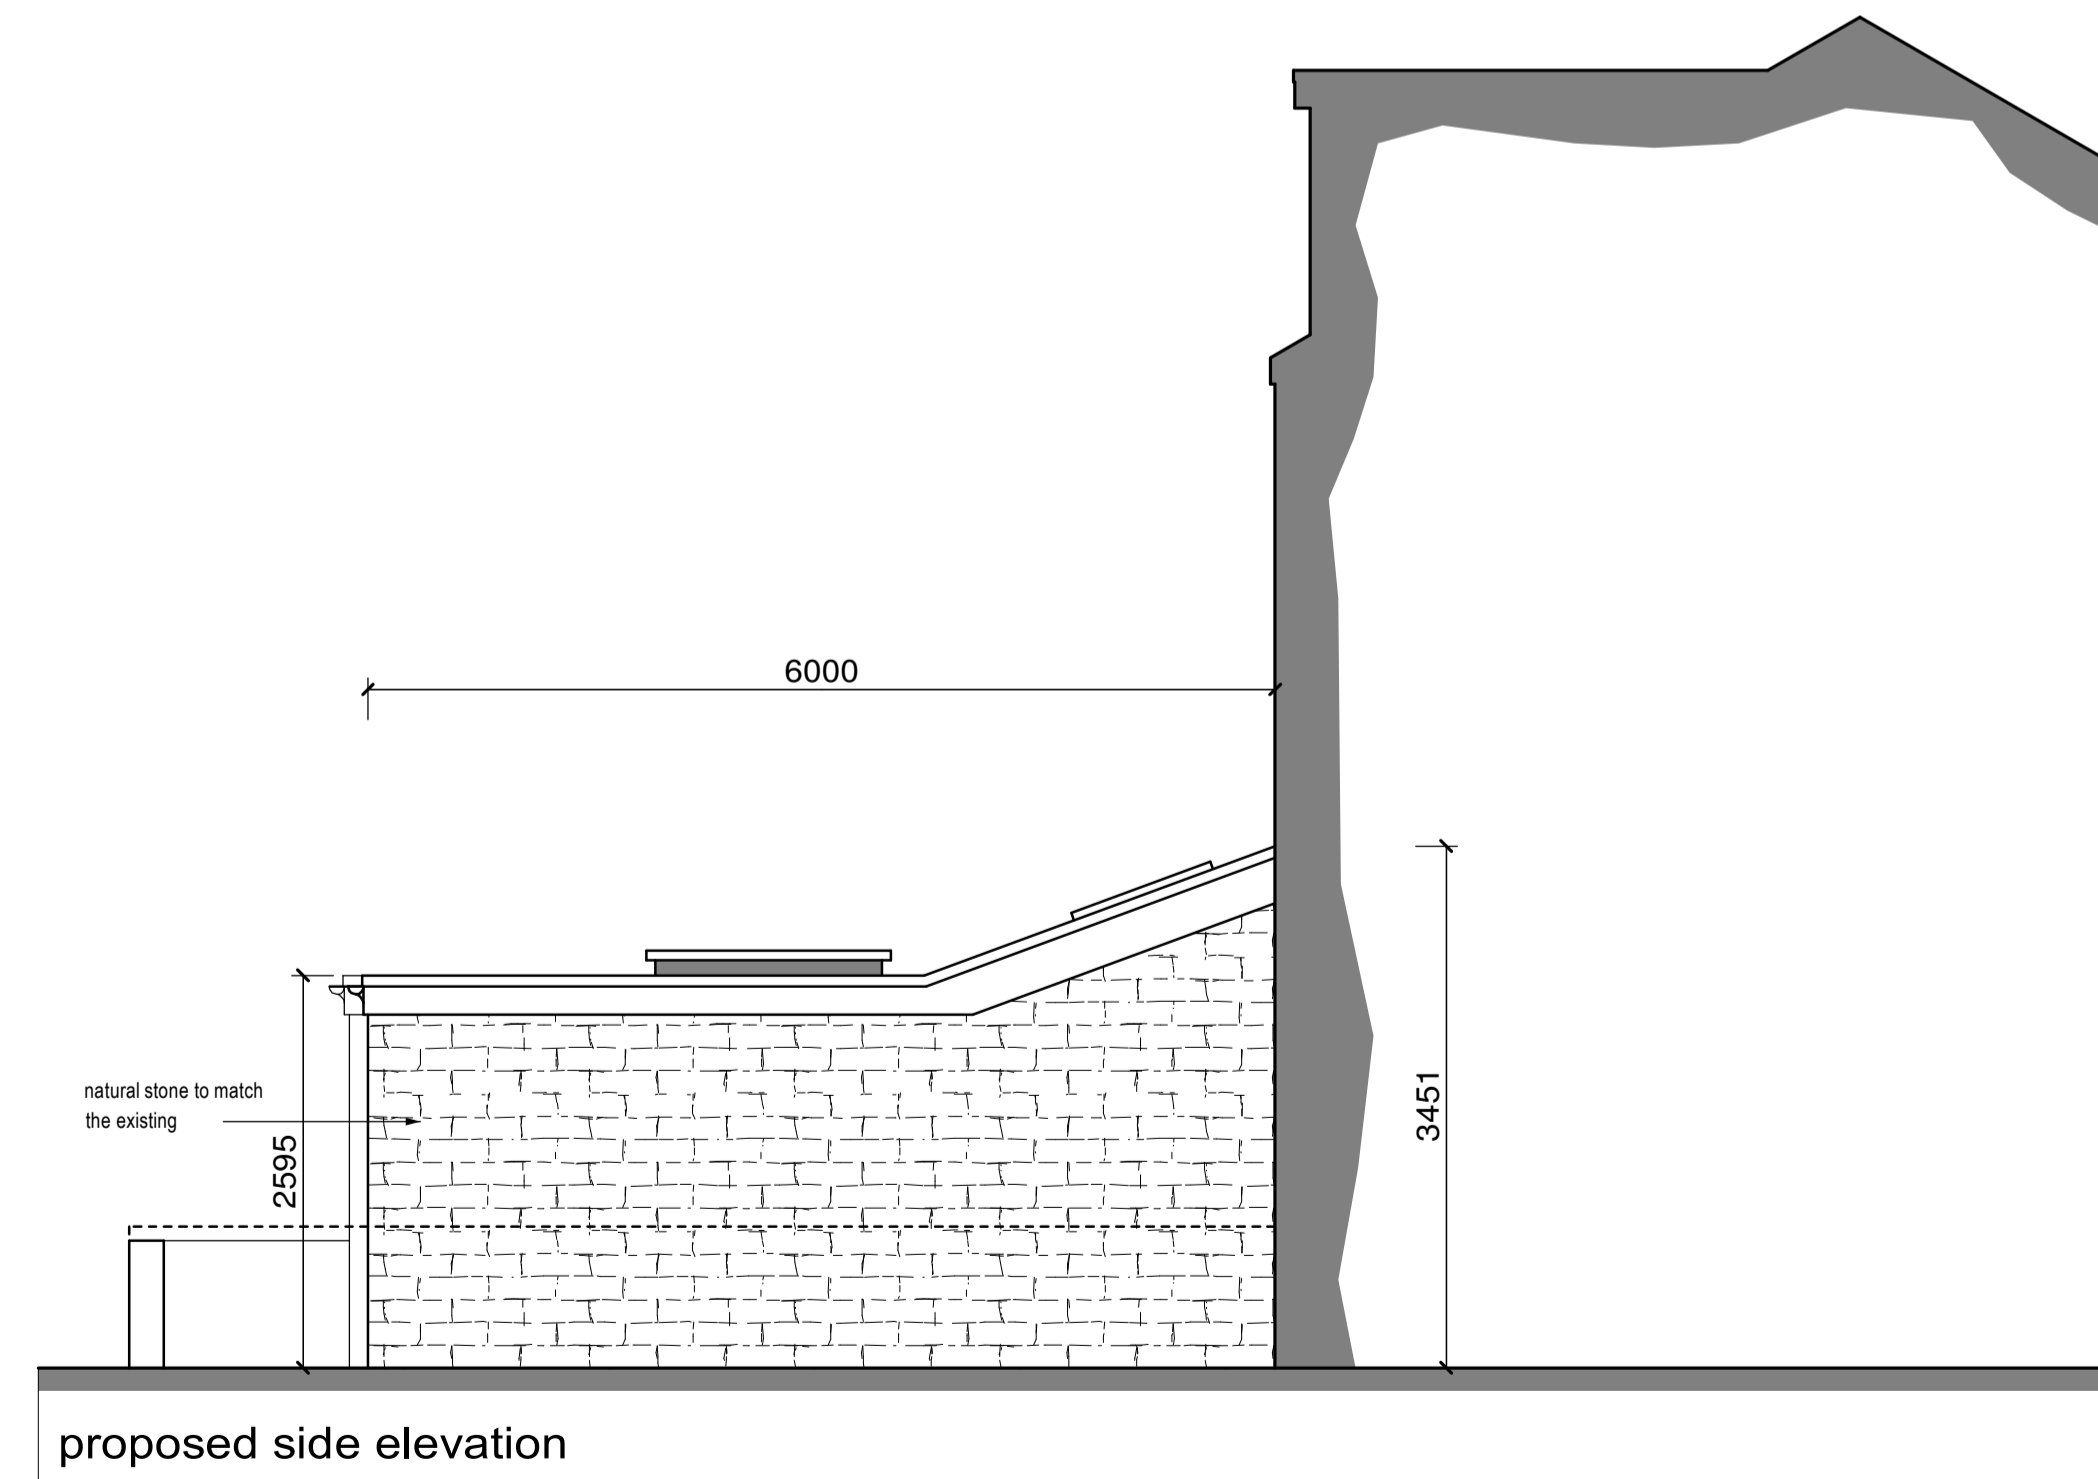

proposed side elevation

This drawing has been prepared for the sole purpose of obtaining Planning Permission and Building Regulation Approval (BRE). All structural calculations are to be checked by structural engineer prior to construction.

All dimensions & details are to be checked on site prior to construction, any discrepancies reported to ExtensionsNW prior to any work undertaken. Any work undertaken prior to full planning & building regulation approval is at the builders own risk. ExtensionsNW will not be held responsible for any problems arising.

This drawing is the copyright of ExtensionsNW and any reproduction in whole or part is strictly forbidden.
 Plotted on 11/05/2022
 ExtensionsNW reserve the right to modify and make necessary alterations dependent on site conditions.

D	
C	
B	
A	
DATE	
SCALE	1:50
DATE	March 22
DRAWN	JDJ PP B.R
CUSTOMER	Mr & Mrs Duggan
PROJECT	Extension to the rear
LOCATION	18 Whitecroft Avenue, Haslingden, BB4 4BU
LOCAL AUTHORITY	