



**CDM REGULATIONS**  
 SIGNIFICANT OR UNUSUAL HAZARDS ARE HIGHLIGHTED BELOW

NOTE: METHODS OF WORK ARE THE RESPONSIBILITY OF THE CONTRACTOR AND ARE TO BE COVERED IN THE HEALTH AND SAFETY PLAN

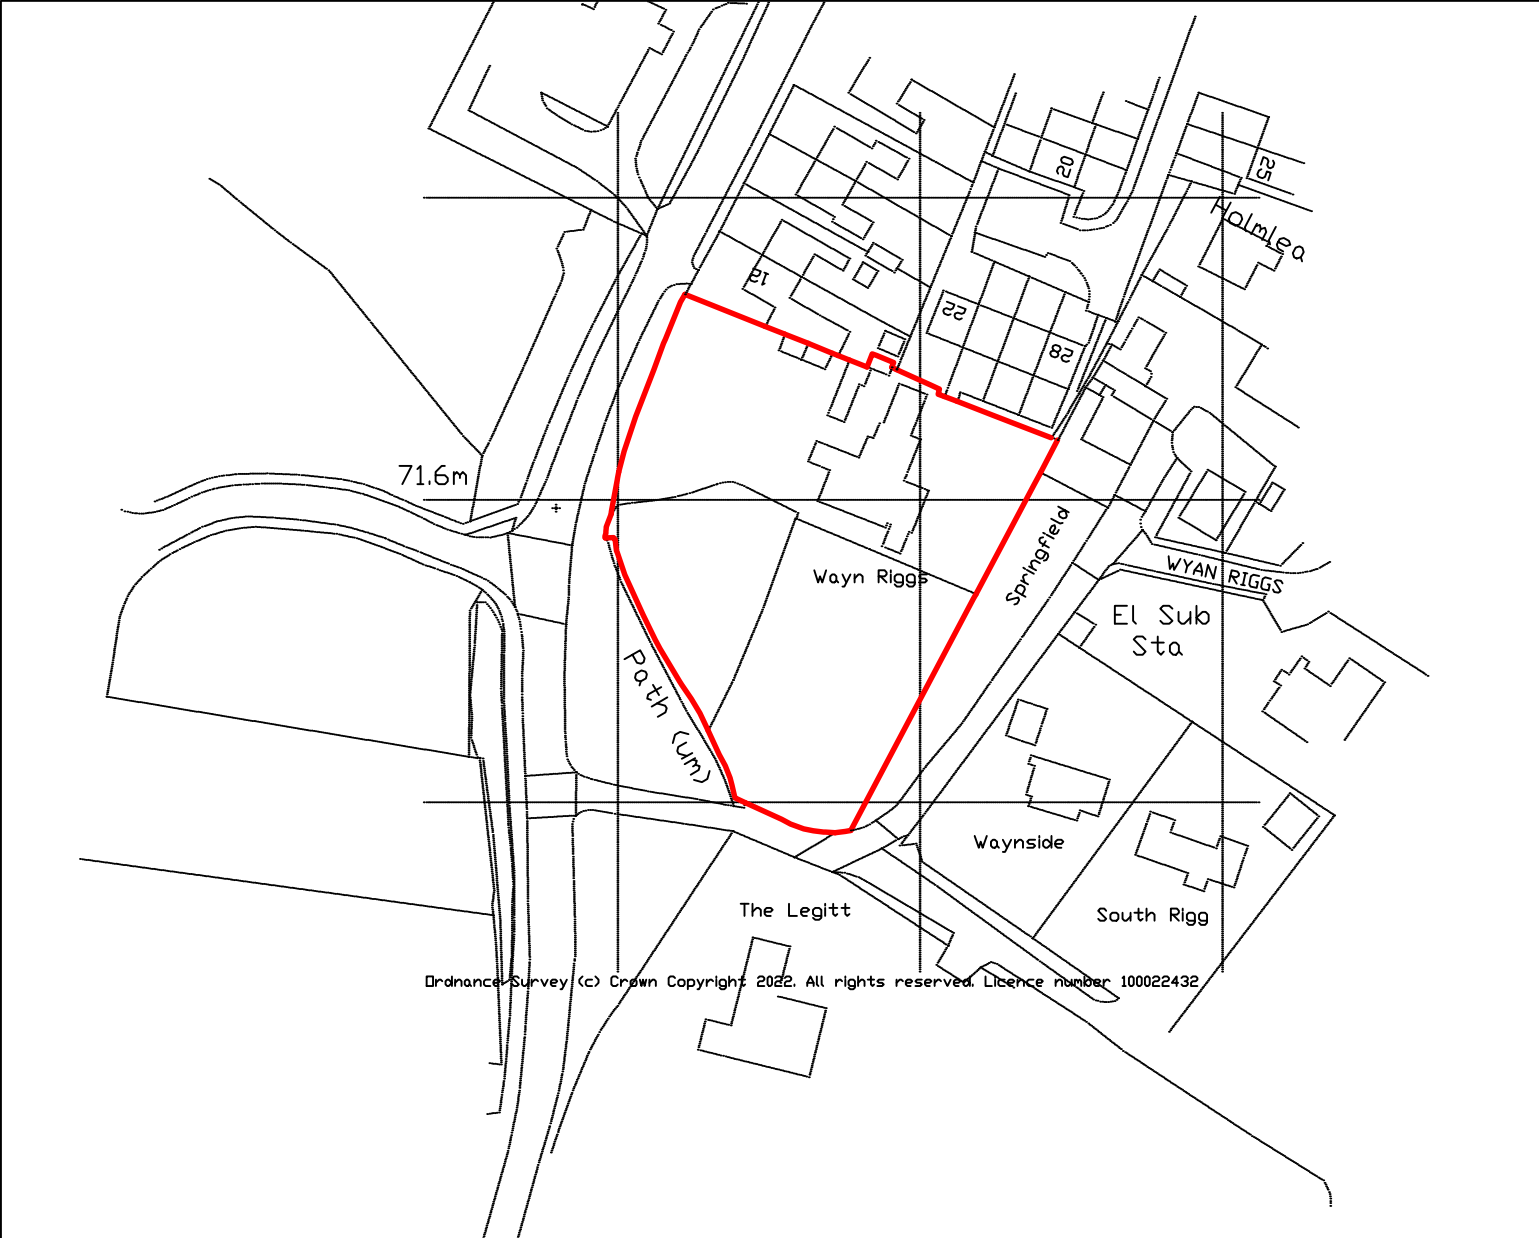

Ordnance Survey (c) Crown Copyright 2022. All rights reserved. Licence number 100022432

REV.	DATE	BY	DESCRIPTION	CHK/APP
 DANIEL ARMSTRONG ASSOCIATES "DESIGNING FOR THE FUTURE" <small>dan@danielarmstrongassociates.com www.danielarmstrongassociates.com</small>				
CLIENT				
MR & MRS ARMSTRONG				
PROJECT				
WAYNE RIGGS CHOLLERFORD				
TYPE				
OS MAP				
SCALE	DATE	ISSUED	ISSUED	CHK/APP
1:1000	25/03/2022	1:1000	1:1000	NA
DATE	ISSUED	ISSUED	ISSUED	CHK/APP
22/01/2022	22/01/2022	22/01/2022	22/01/2022	NA
2201-005				