


SITE AREA: 687sqm  
 GRID REF: NZ 01875 62261  
 What3Words: dairies.trusts.unclaimed


\*Remaining land area under applicants ownership

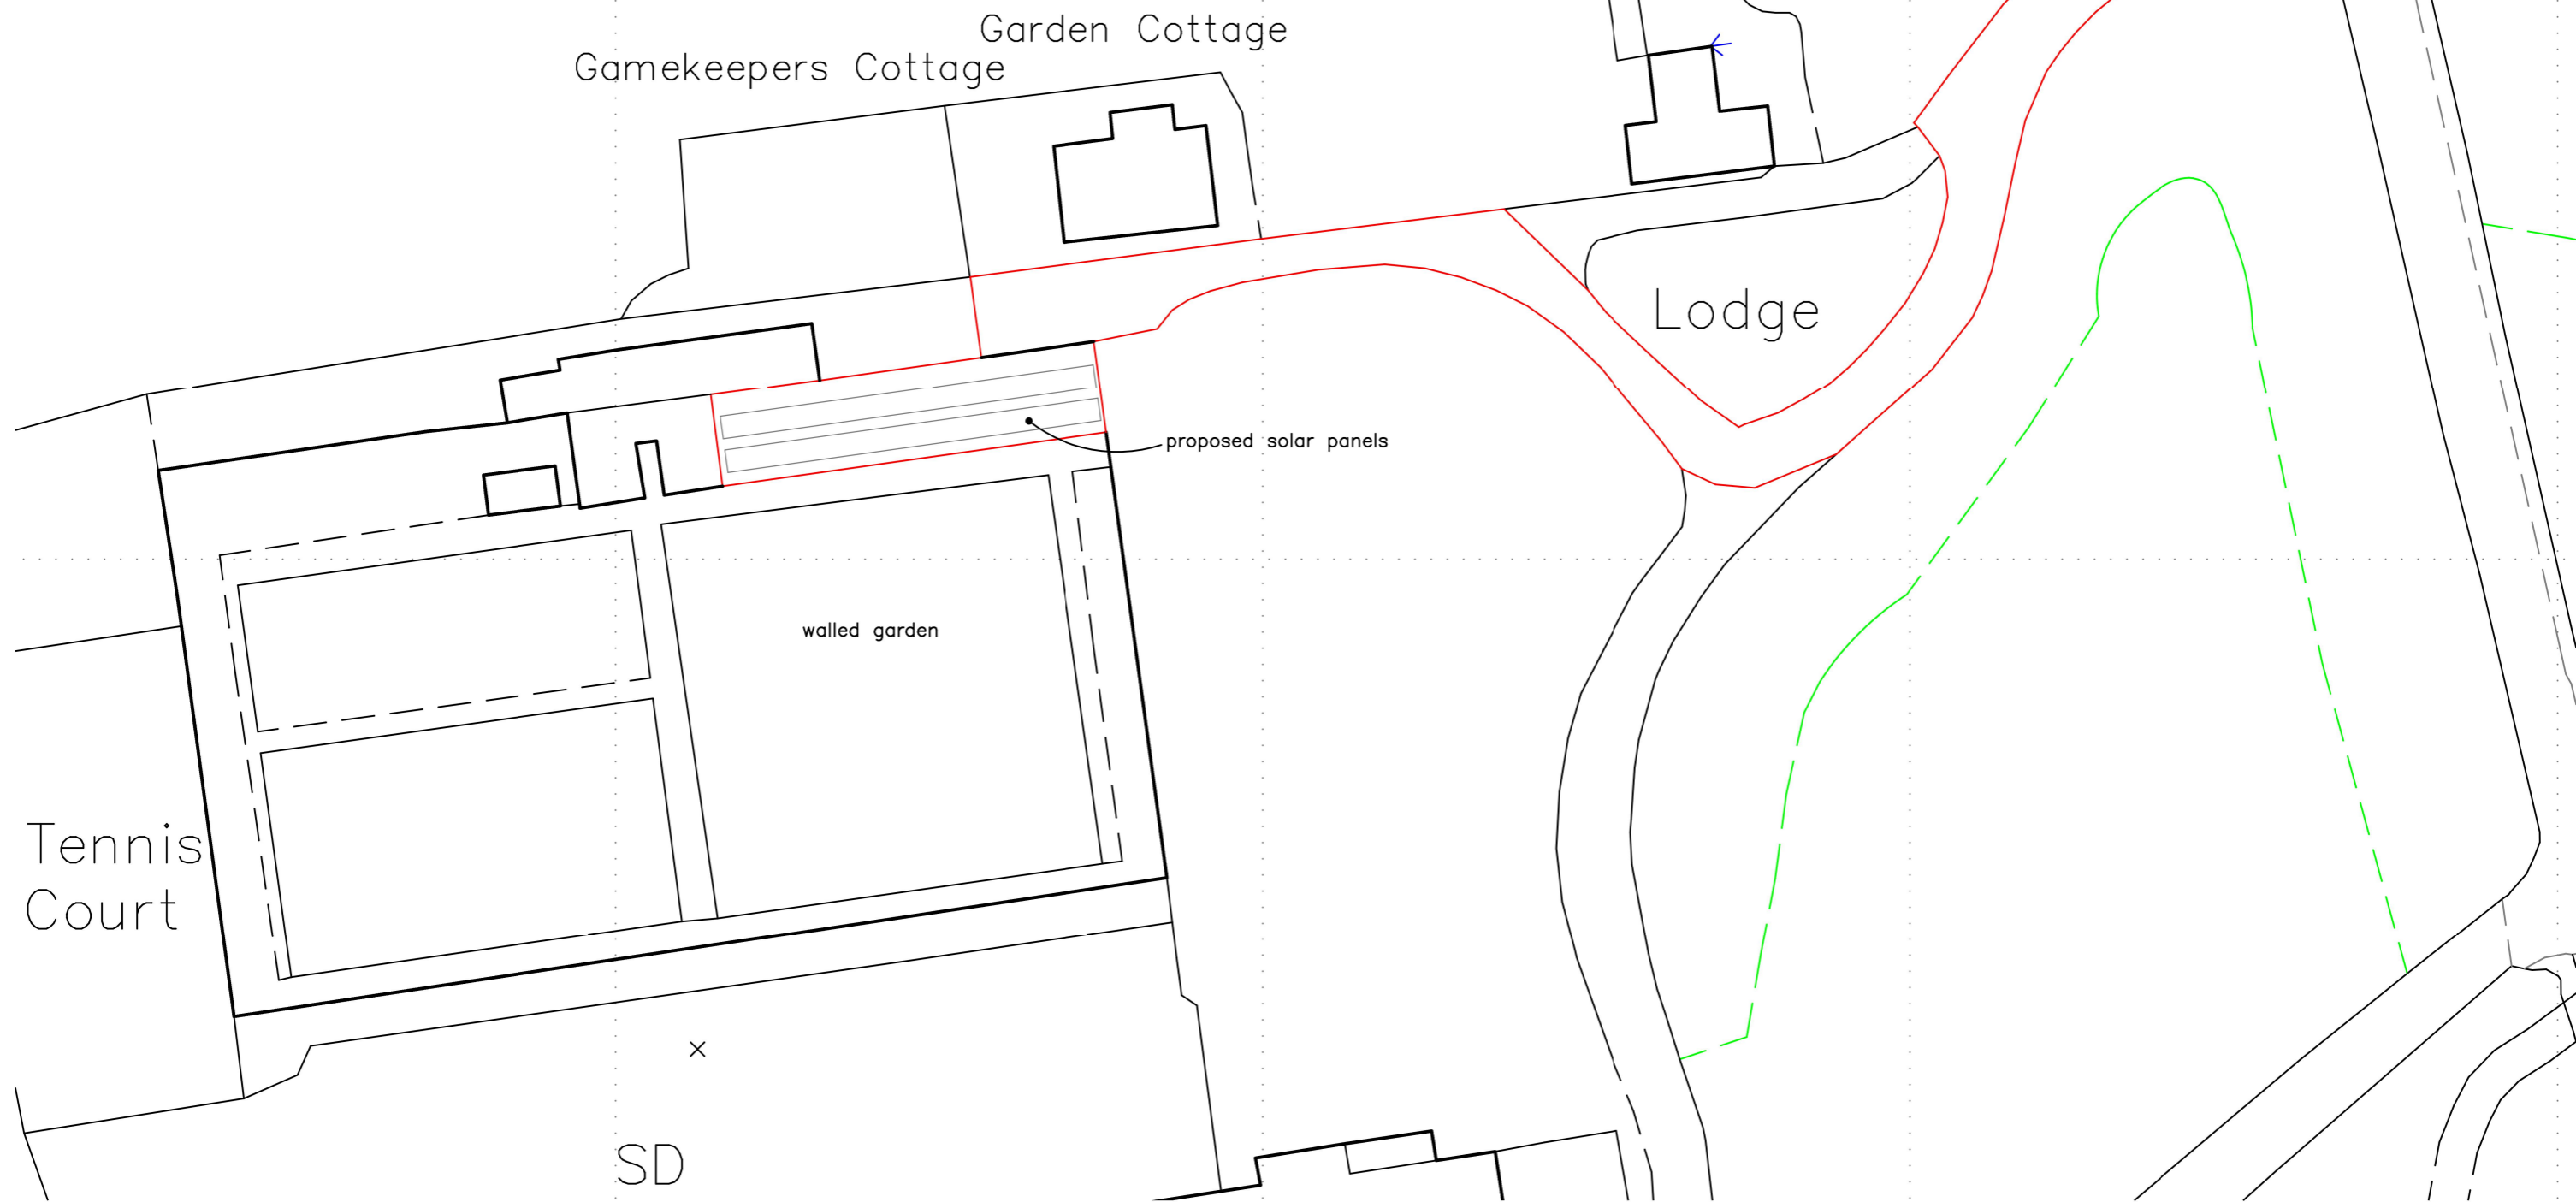

Ordnance Survey (c) Crown Copyright 2022. All rights reserved. Licence number 100022432

Rev.	Date	Description
B	16.06.22	Update site area
A	14.06.22	Update site area

General Notes:  
 The contractor must check and verify the dimensions of the whole site and building, including levels, drainage inverts and locations of all services prior to commencing works.  
 All dimensions indicated in metric (mm), do not scale.  
 This drawing is to be read with and checked against any specialist details, including structural engineers calculations prior to work commencement.  
 This drawing and the work shown are the copyright of Darryl Bingham and cannot be copied without consent.

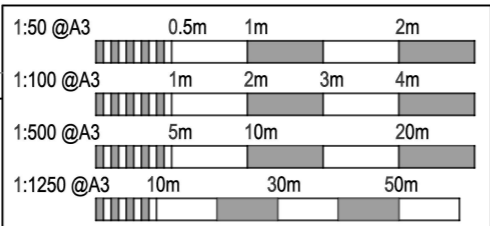

**Darryl Bingham Architectural Services**  
 darryl@dbarc.co.uk  
 www.dbarc.co.uk  
 07833 934400

**RICS**  
**CIAT**  
 CHARTERED PRACTICE

Client	Mr & Mrs A Dickinson		Drawing Title	PROPOSED Site Block Plan	
Address	Styford Hall Northumberland		Scale	1:500 A3	Revision
			Date	22-48-03	B
			June 2022		