
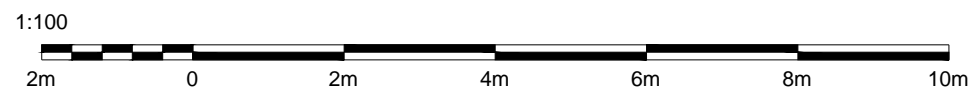
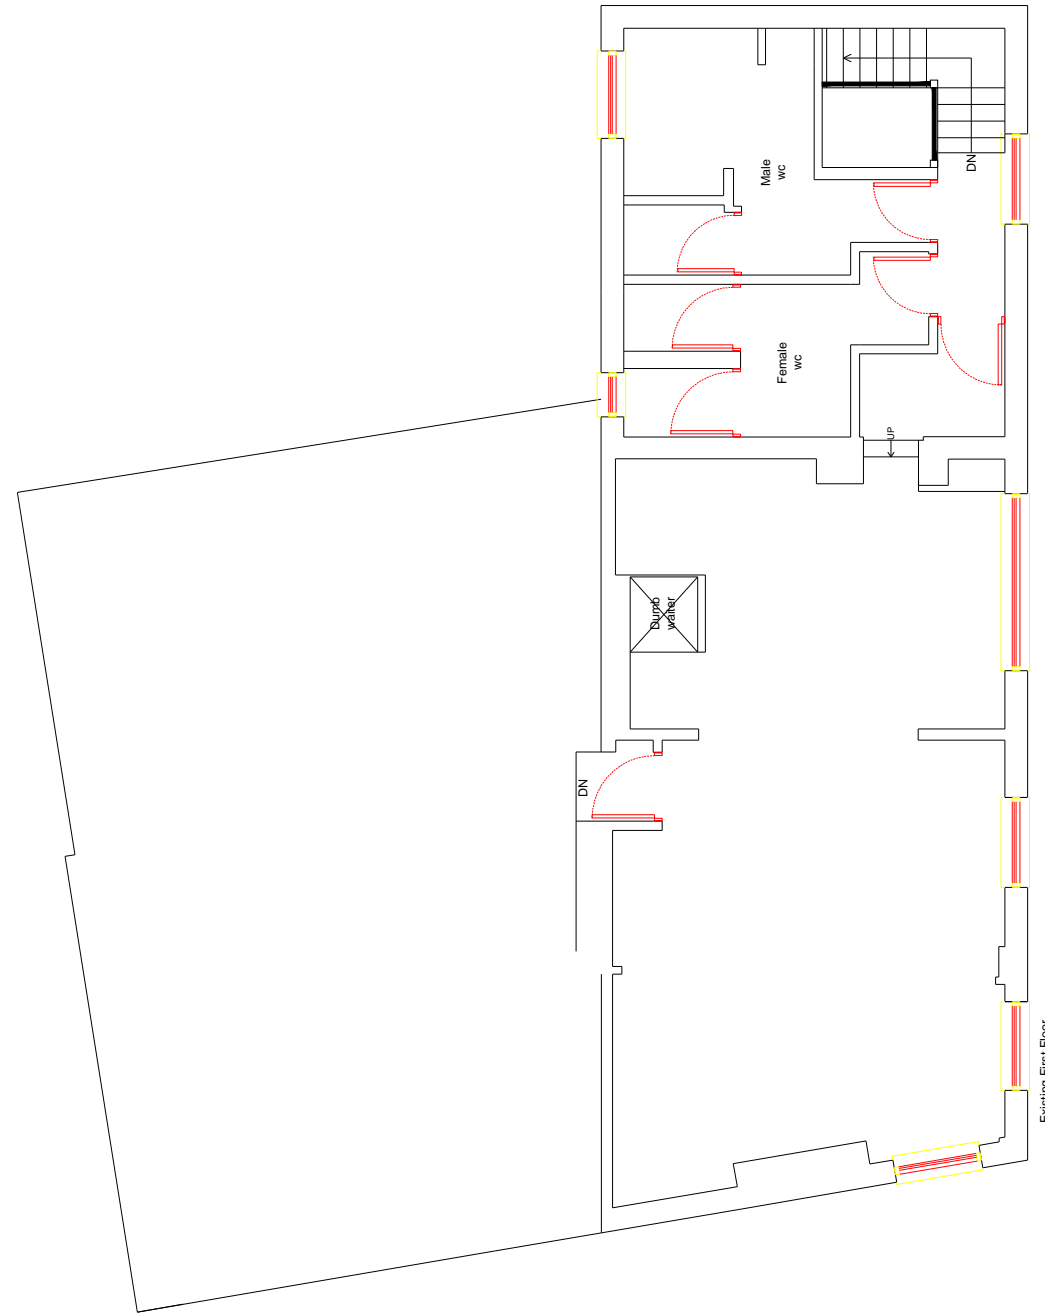


Contractor and furniture manufacturers to take on site measurements before commencing any work, architect will not be held responsible for any mis-fits on site

Any internal layout changes will need to be approved by head office prior.

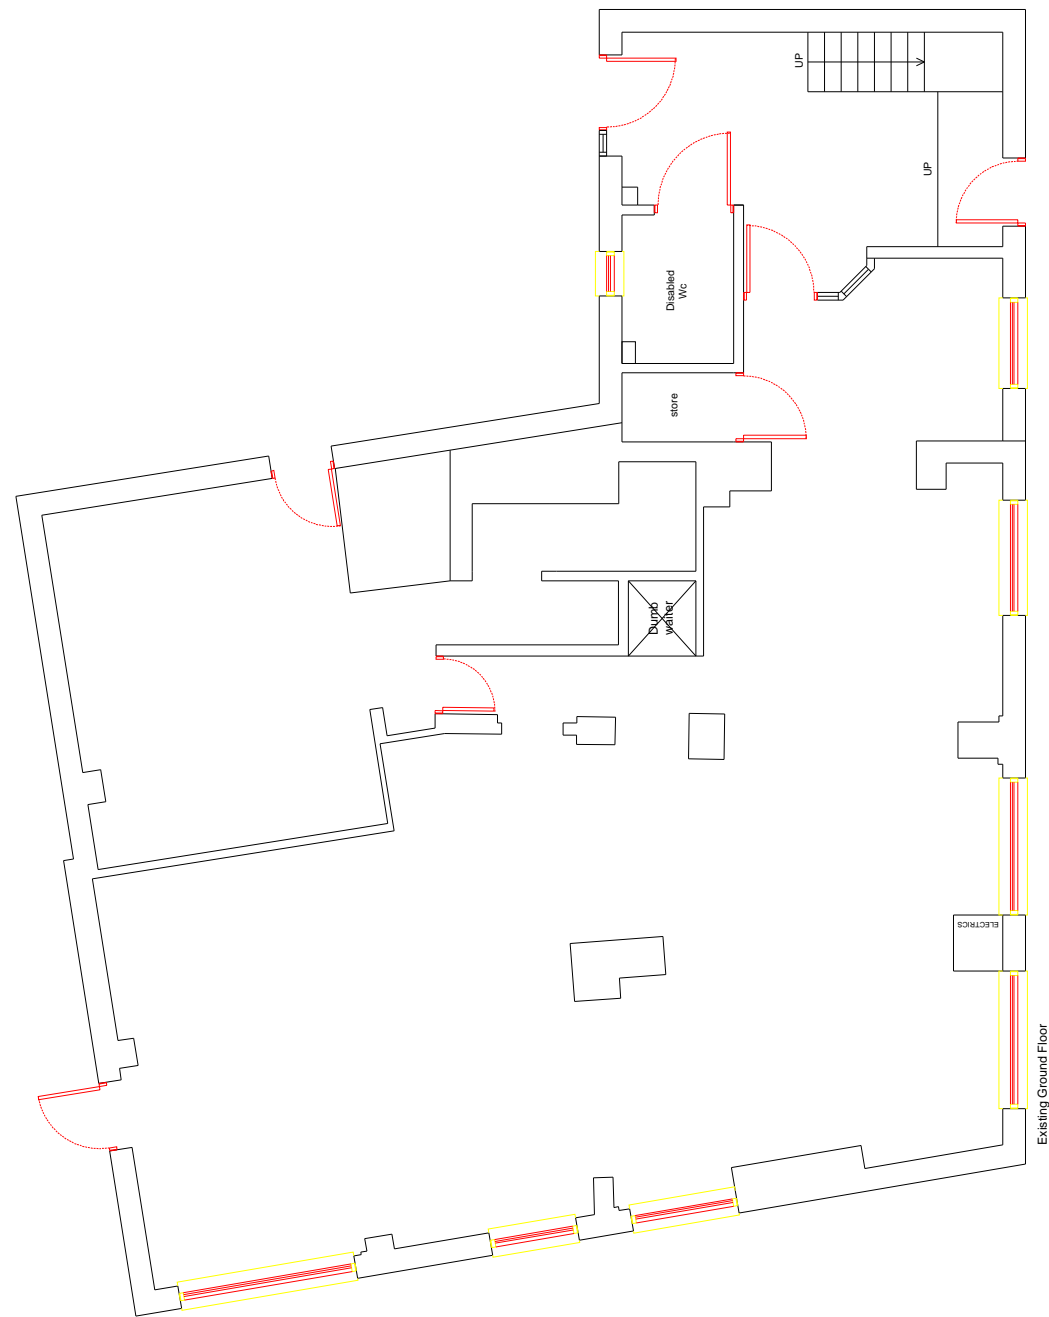

Drawing no. 2.0		
SIGN OFF		
DATE:		
CLIENT:		
HEAD OFFICE:		
date	rev.	revision/author/checker
purpose of issue PLANNING		
project PEPES - 1 COLESHILL STREET TAMWORTH - B78 3RB		
drawing EXISTING PLANS		
Job no. 2021-204	rev.	
drawn GS	checked	
scale 1:100@A3	date 14.03.2022	

architecture
and interior design

17 COLESHILL ROAD BIRMINGHAM B36 8DT
TEL: 0121-783-6211 Mob: 07852135845
Email: gs@architectureinteriors.co.uk www.architectureinteriors.co.uk