

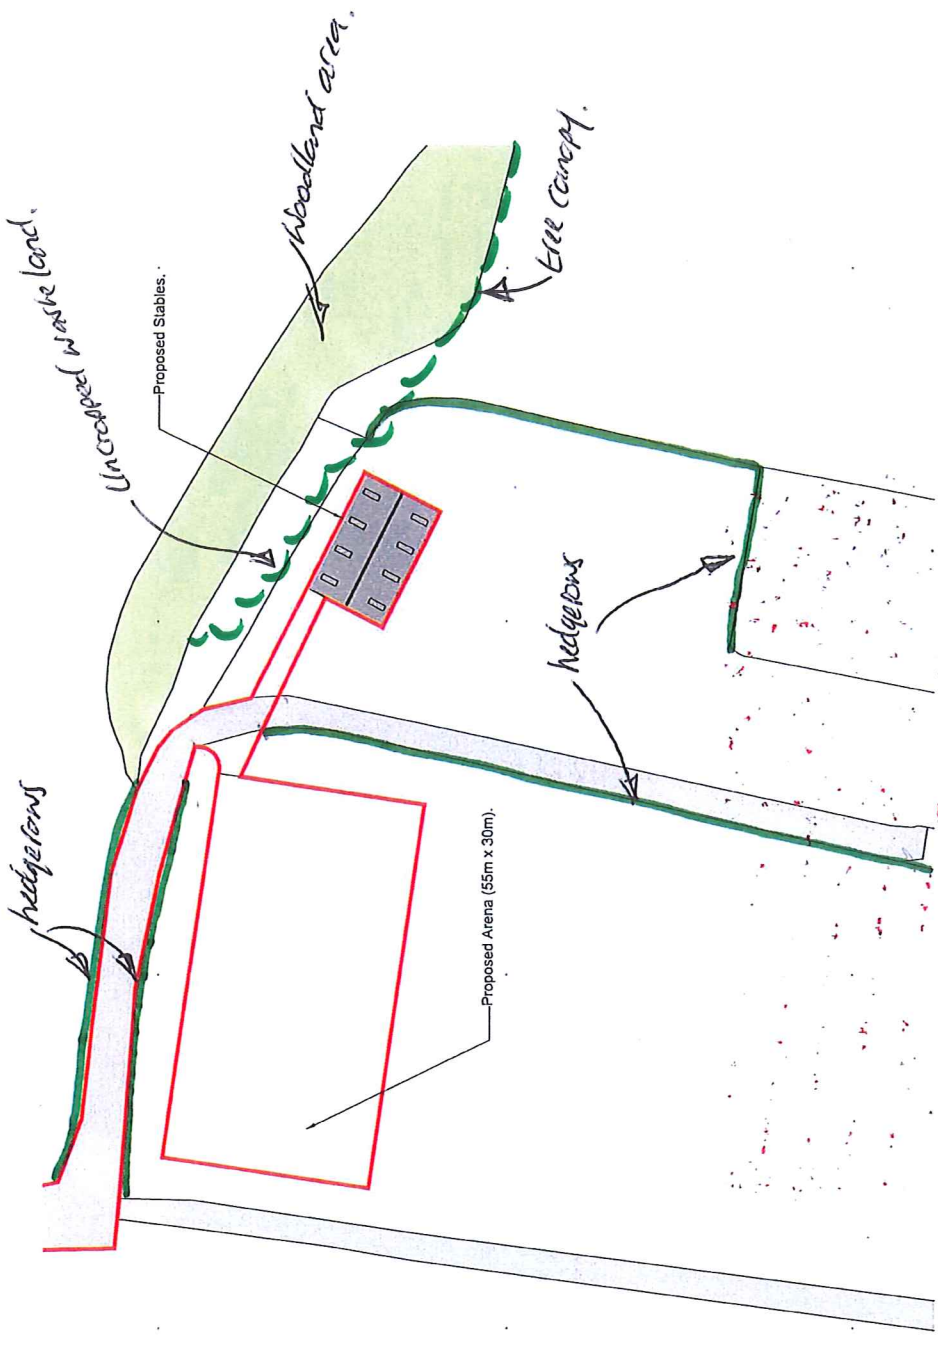


Rev	Date	Description	Drawn	CHK

PROJECT	Edward Leedham The Bandlands, Clifton Campville Tamworth, B79 0BE		
TITLE	Location Plan & Block Plan		
SCALE	DATE	DRAWN BY	CHECKED BY
AS SHOWN @A2	JUN/22	SC	AA
APP. NO.	200_00	REVISED NO.	
AA/0000/0000	200_00		

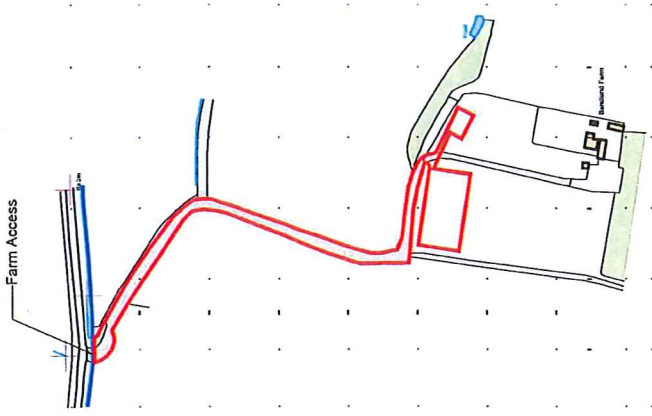


BLOCK PLAN
 Scale 1:500

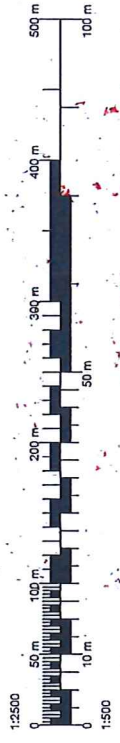

LOCATION PLAN
 Scale 1:2500

Ordnance Survey, (c) Crown Copyright 2022. All rights reserved. Licence number 100022432

- Ownership Boundary
- Site Boundary

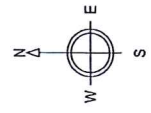

- NOTES:
1. See within dimensions only. All dimensions to be checked on site and any discrepancies reported to ACORUS immediately. If in doubt ask.
 2. Where relevant, significant hazards have been identified on the drawing. Hazards which should be obvious to a competent contractor or unforeseeable have not been identified.
 3. This drawing is confidential and remains the exclusive property of ACORUS.
 4. Ordnance Survey Paper Map Copying Licence Number: 100039456.
- © ACORUS Rural Property Services Ltd.

