

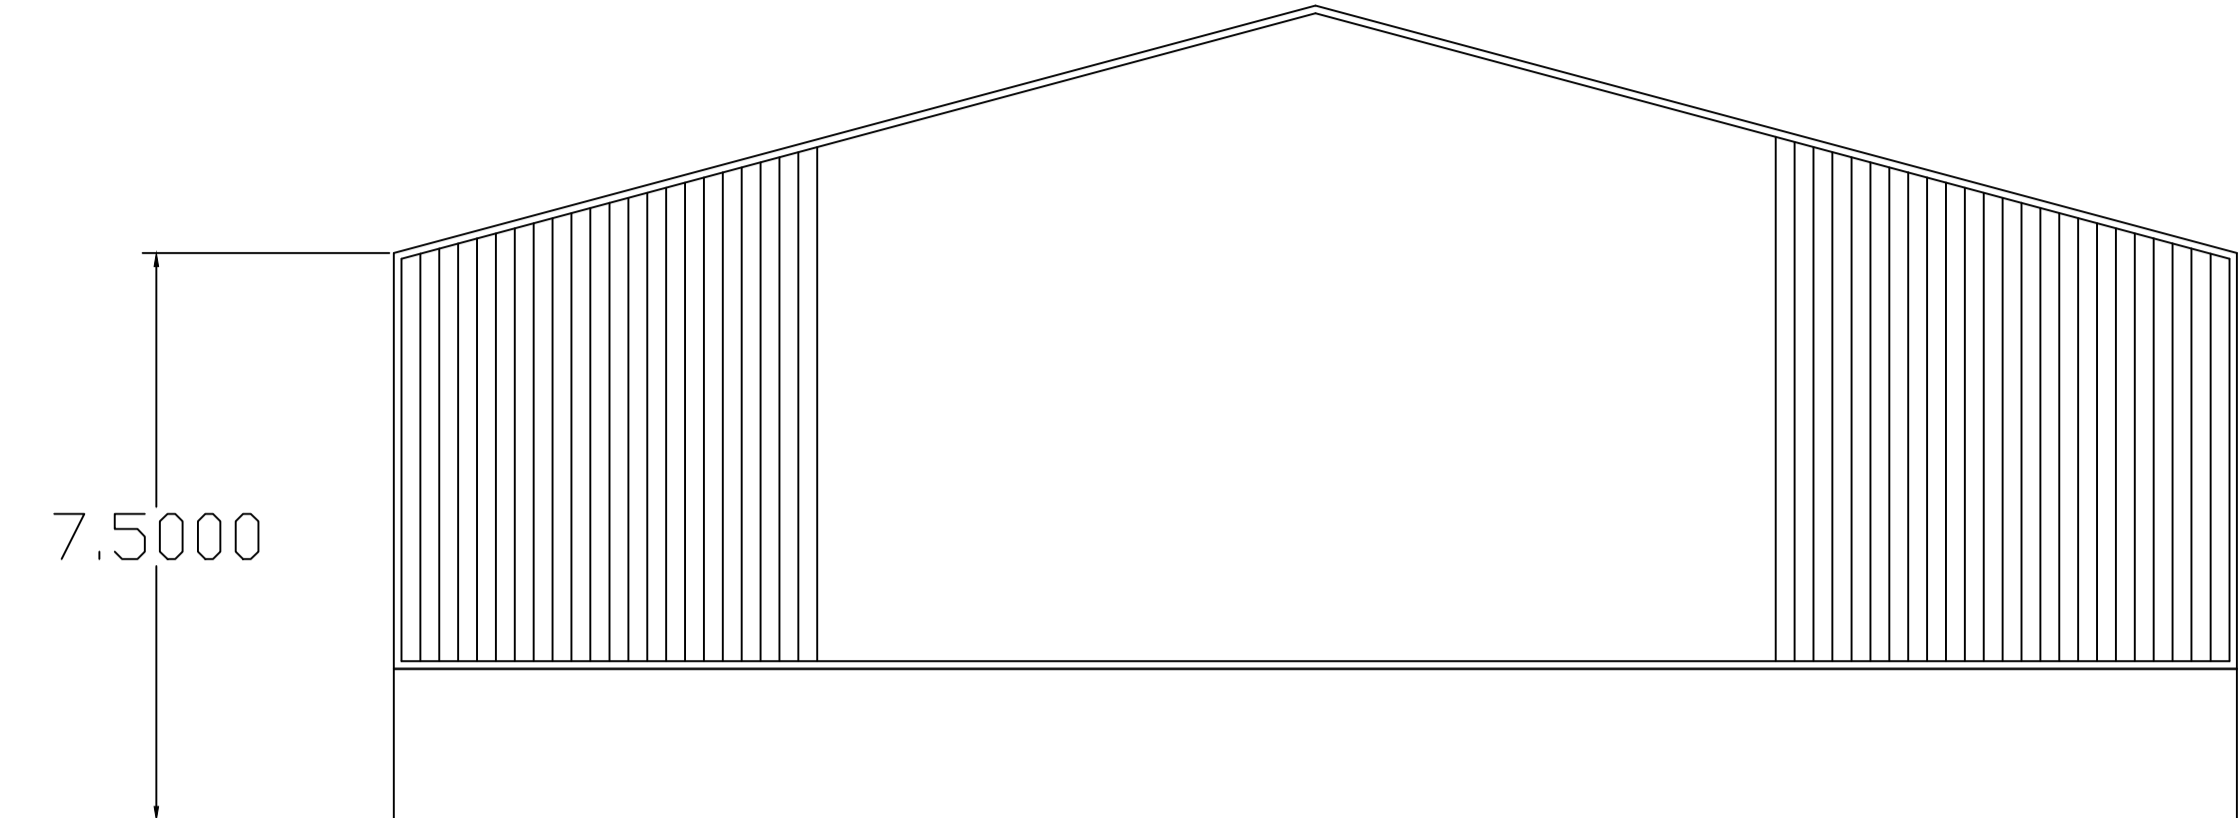


High Chimneys Farm

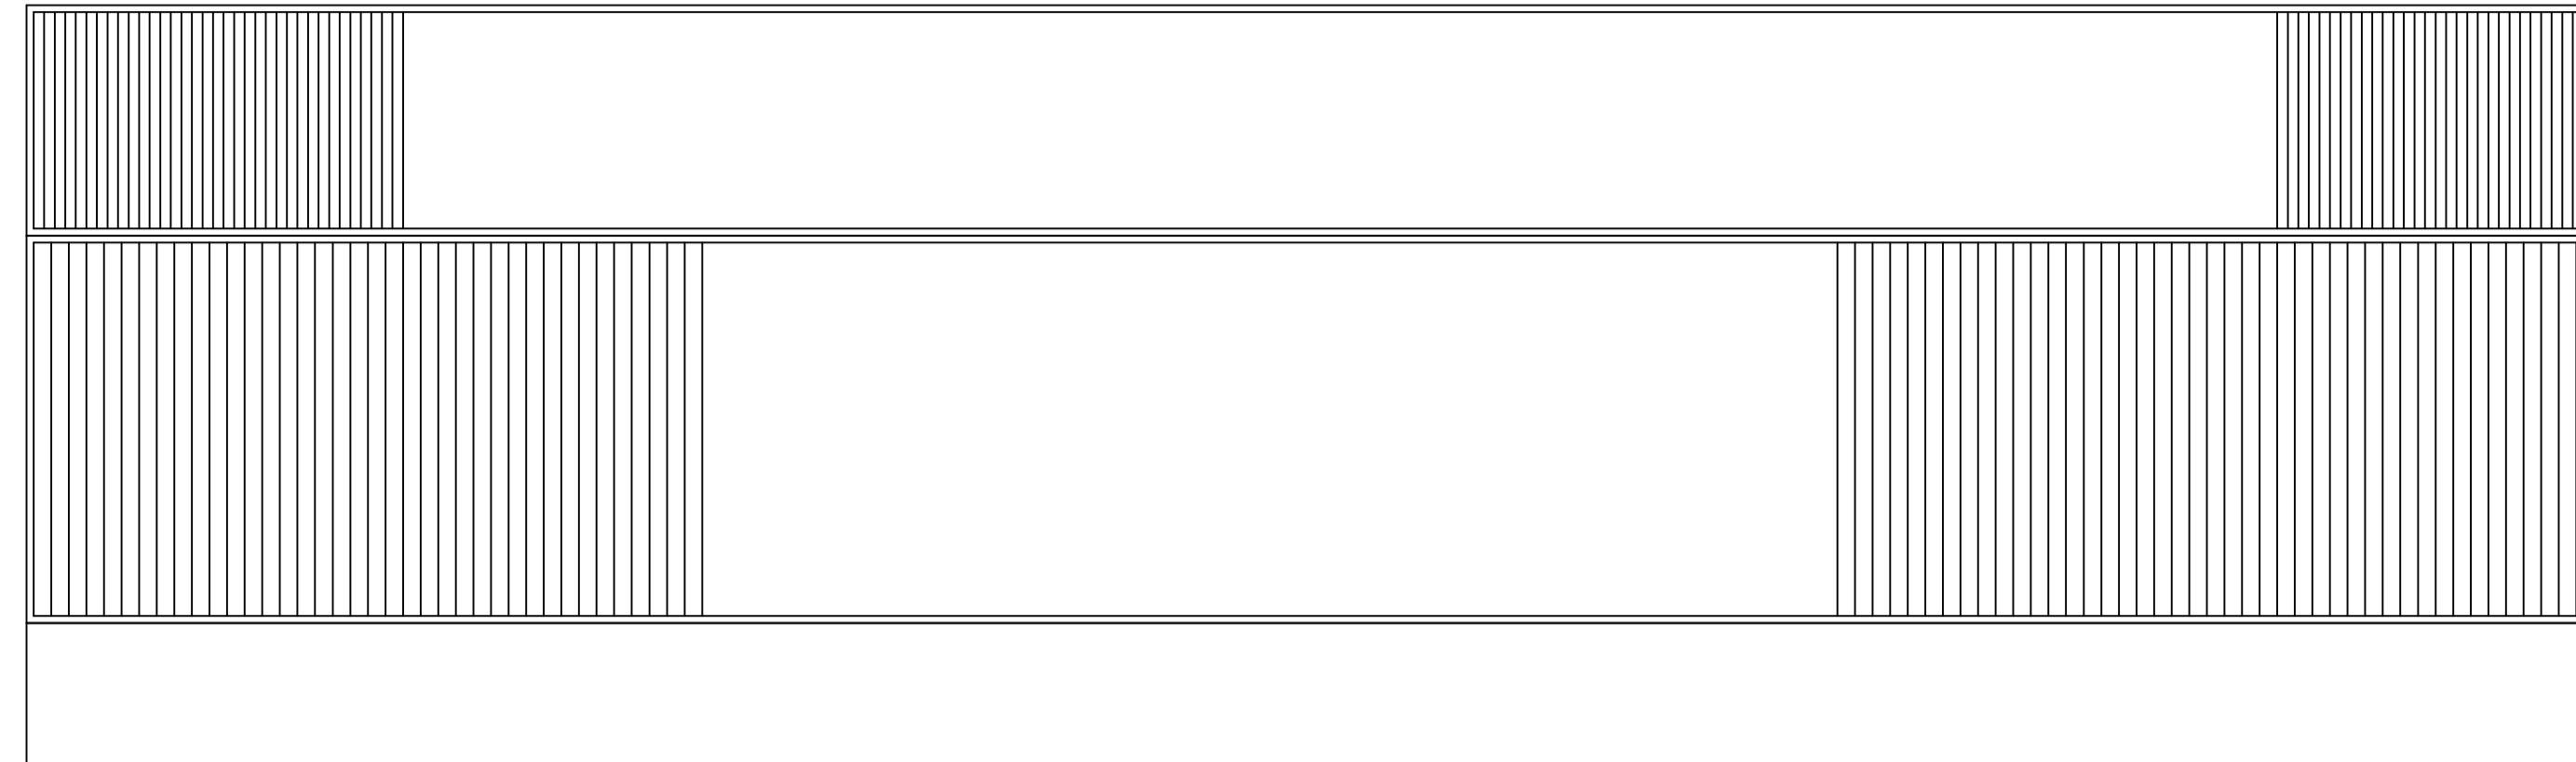


Front and Rear AS PROPOSED ELEVATIONS

Side

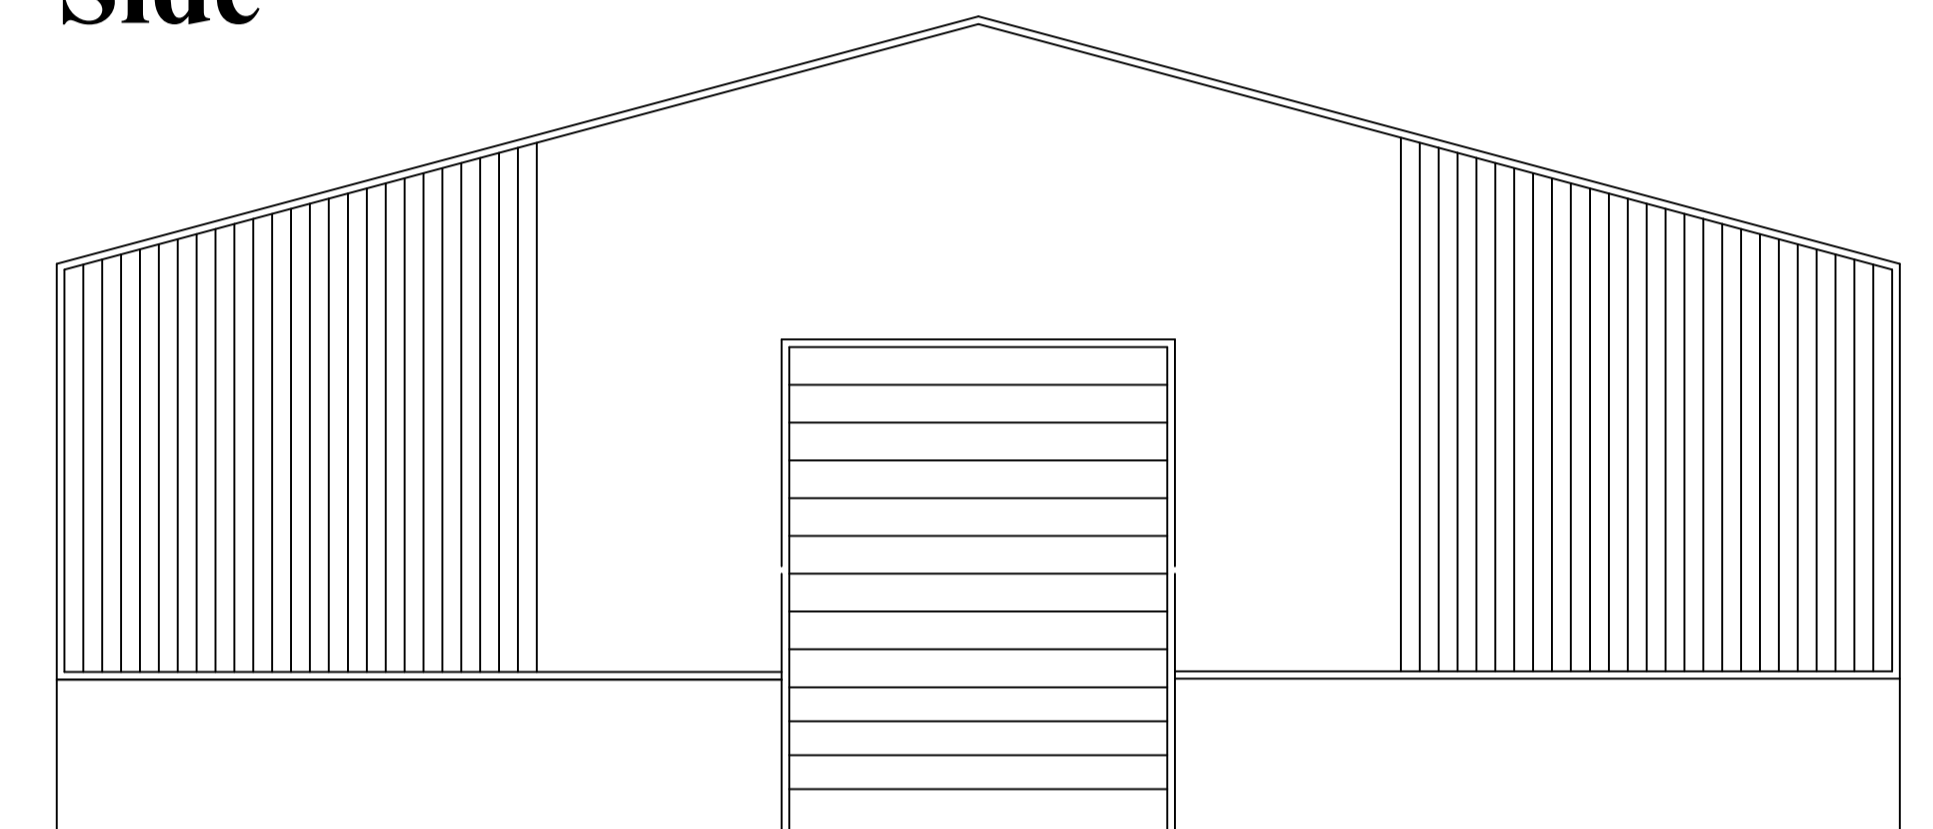


Side

door

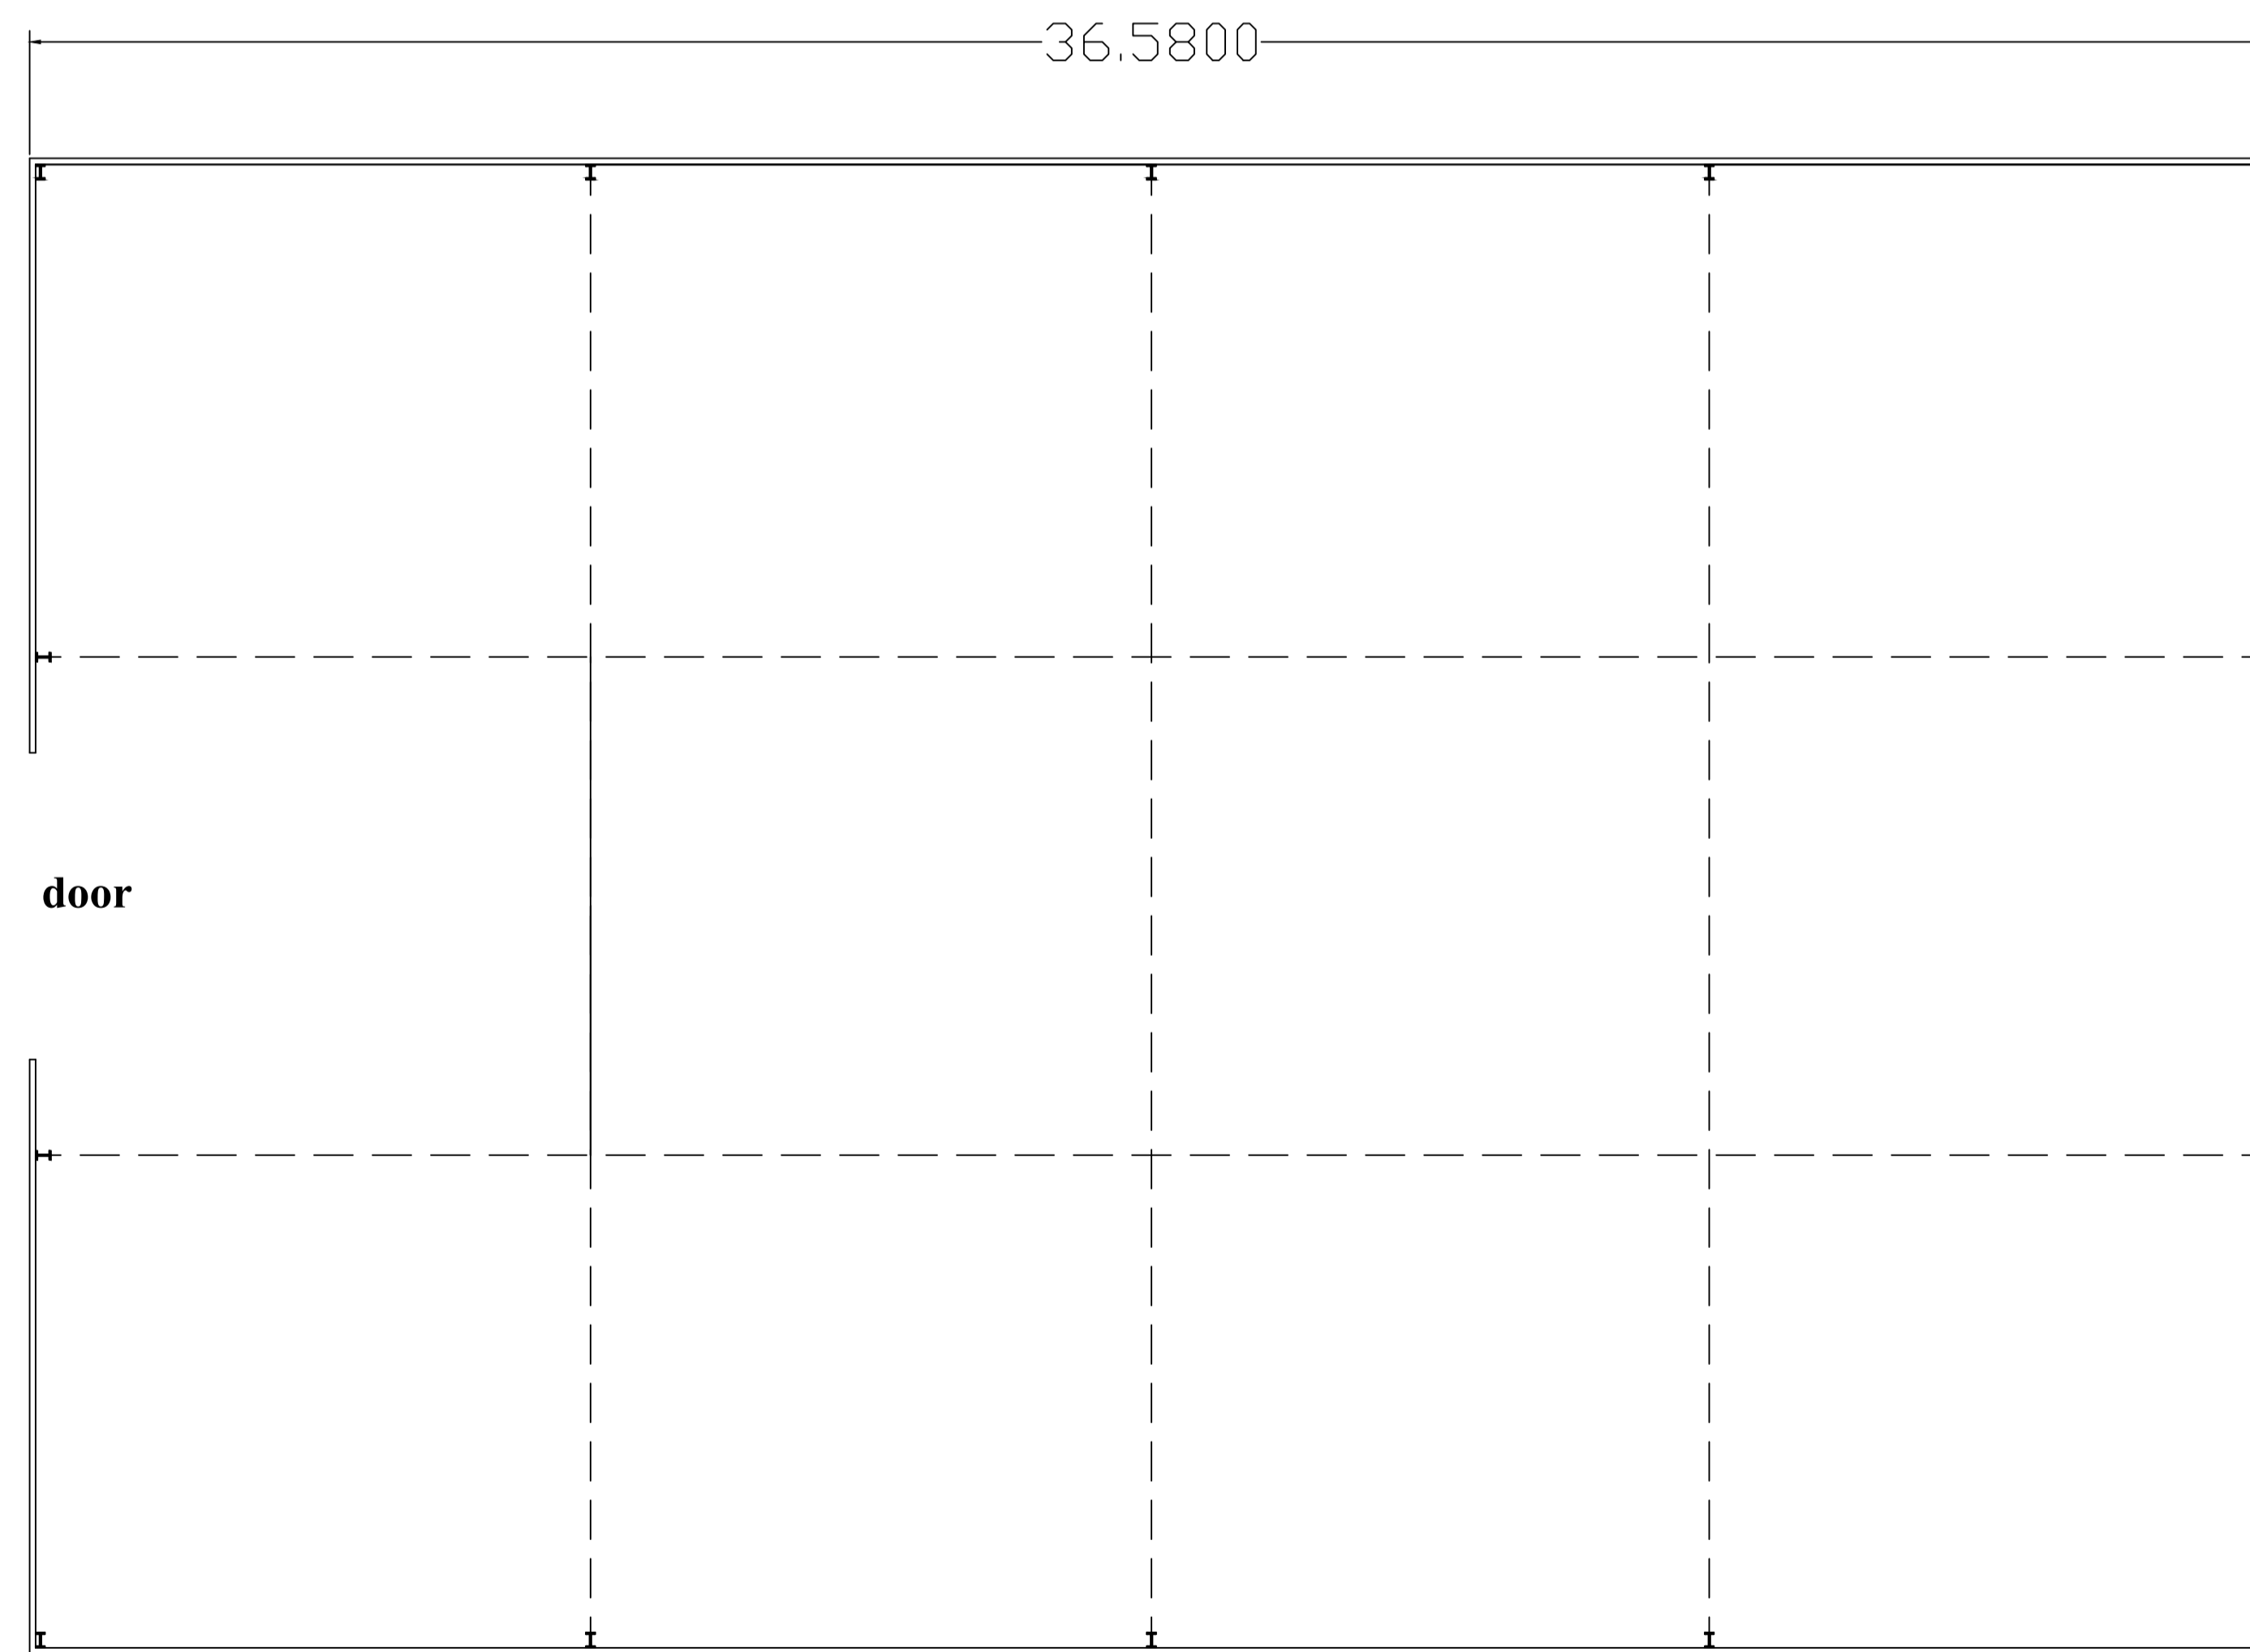


**New Agricultural Unit
comprises
Steel portal frame
with concrete block walls
2000mm high and
metal sheeting above
colour..Morelands
Green
15 deg pitch roof in
metal sheeting colour...
Goosewing Grey**

0 1 2 3 4 5 6 7 8 9 10 20

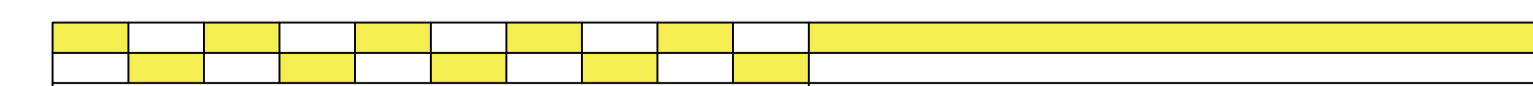

Scale Bar in meters

AS PROPOSED PLAN

		Packington Hall Packington Park Meriden Coventry CV7 7HF Tele: 01676 523552 Fax: 01676 523399
Client	Mr. G and G Gilbert High Chimneys Farm Old Warwick road Rowington Warwick CV35 7AA	
Project	Proposed New Agricultural Unit Tree Store and Loading Shed As Proposed Plan and Elevations	
Drawing No.	GM 7 (44) 001	
Drawn MJW	Date May 2022	Scale 1:100@A1