



**PROPOSED SITE PLAN**  
1:200

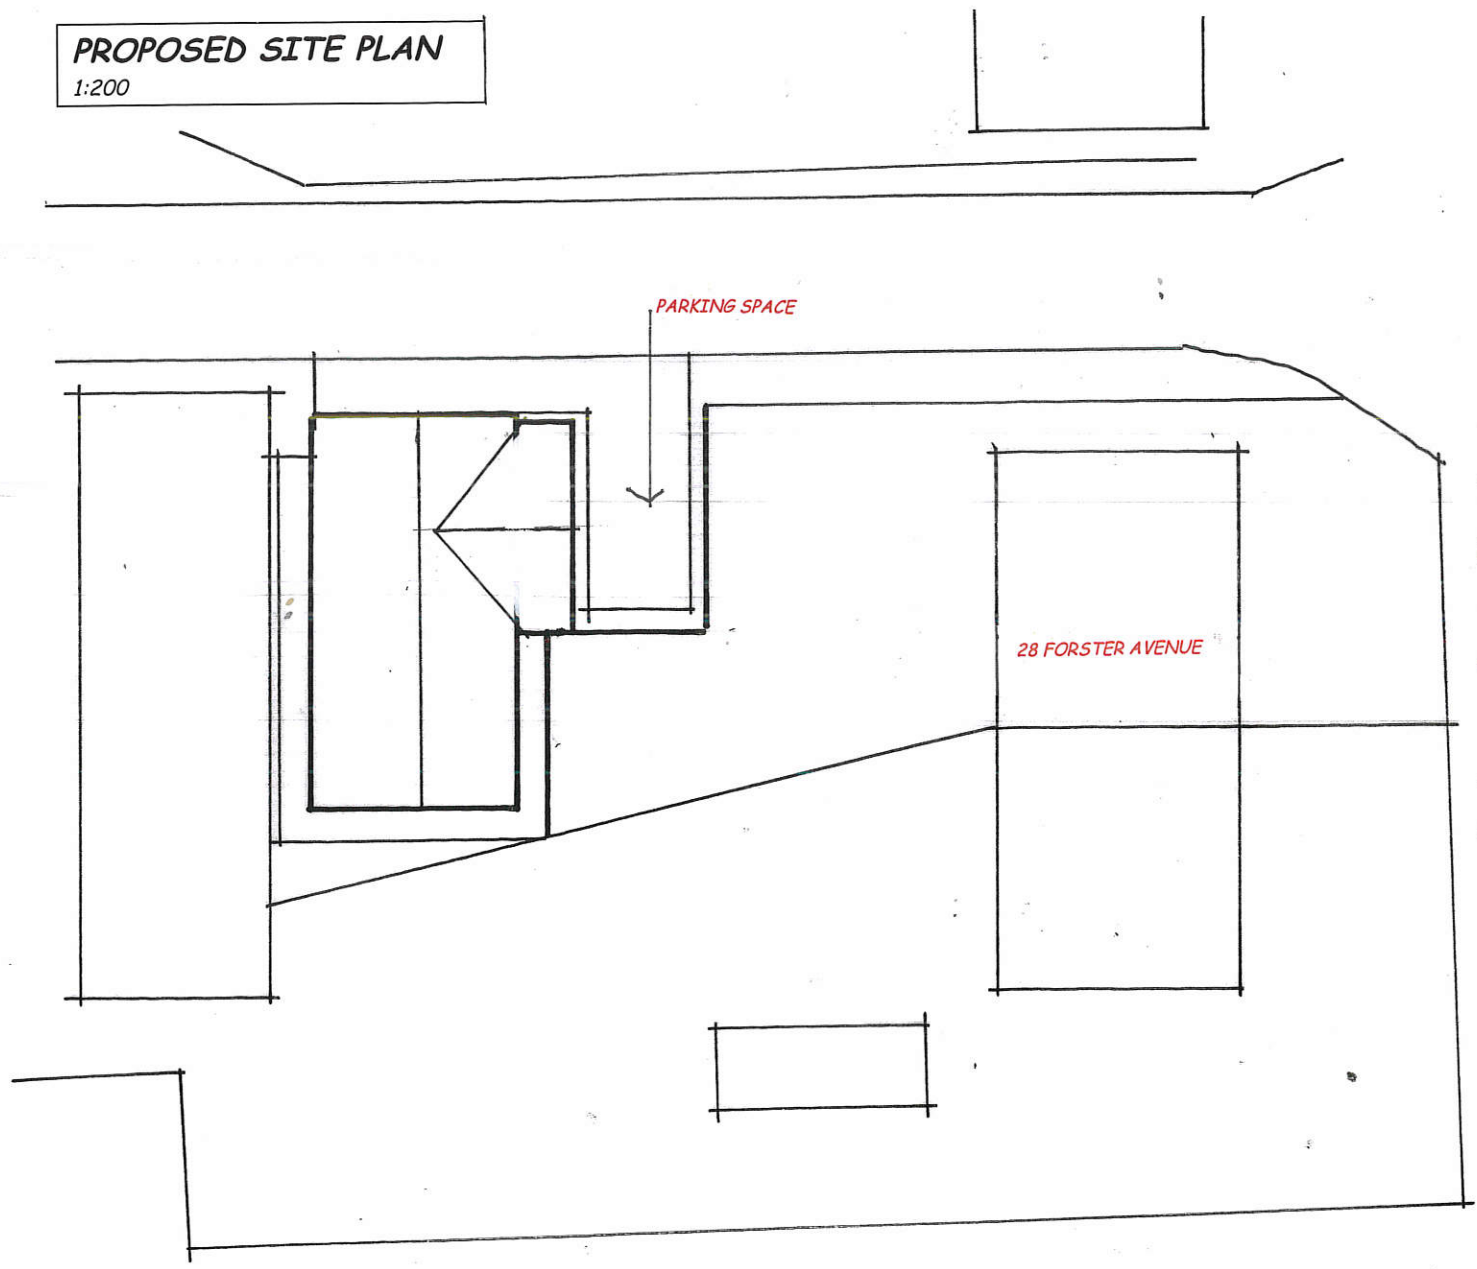

**SITE LOCATION PLAN**  
1:500

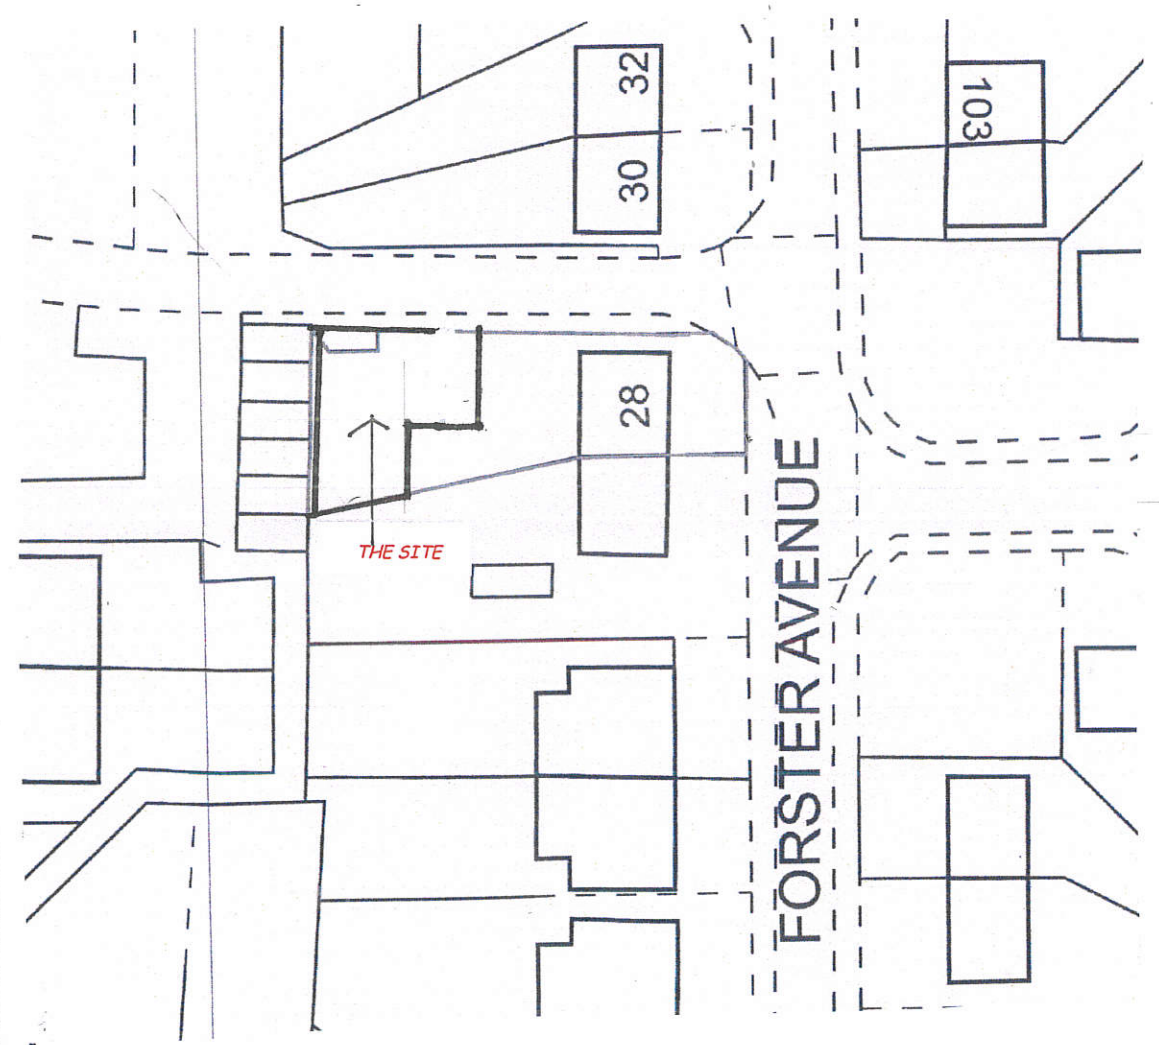

**PROPOSED GARAGE AND FIRST FLOOR ANNEX**  
28 FORSTER AVENUE SHERBURN DURHAM