




ELEVATION FROM DIRECTION 'A'

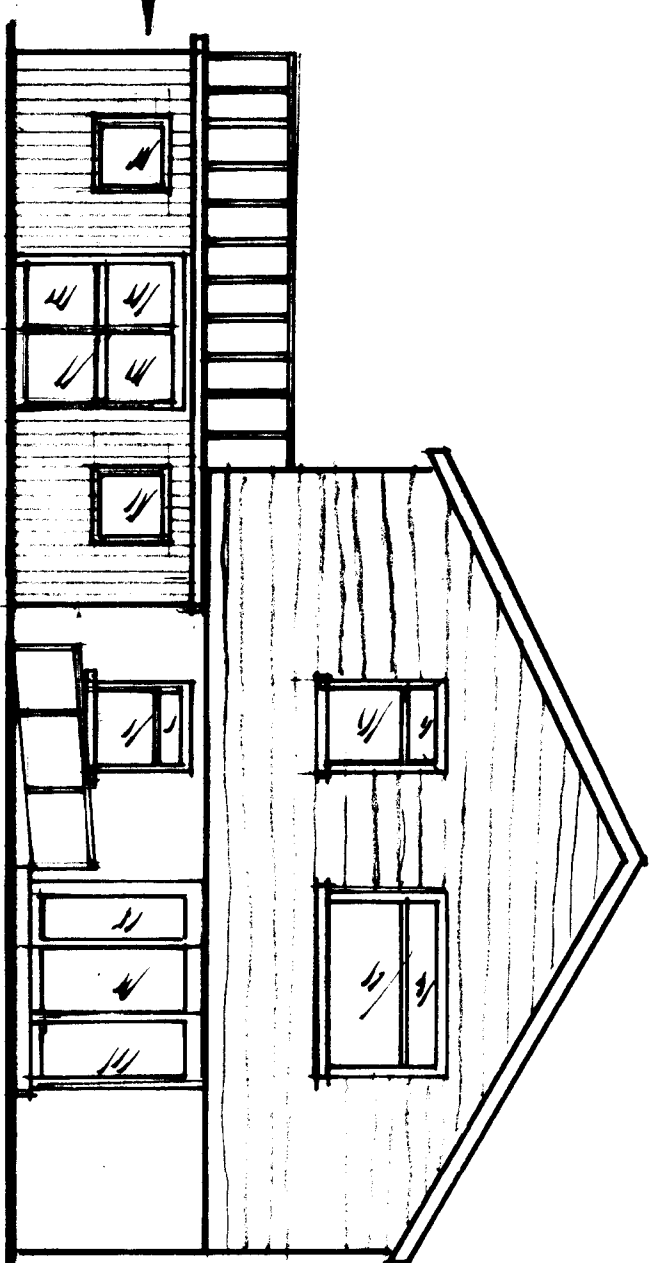

ELEVATION FROM DIRECTION 'B'

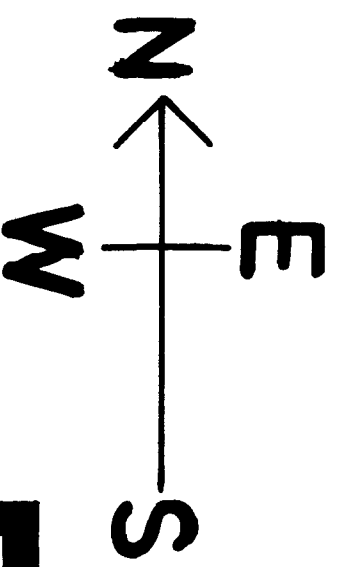

D

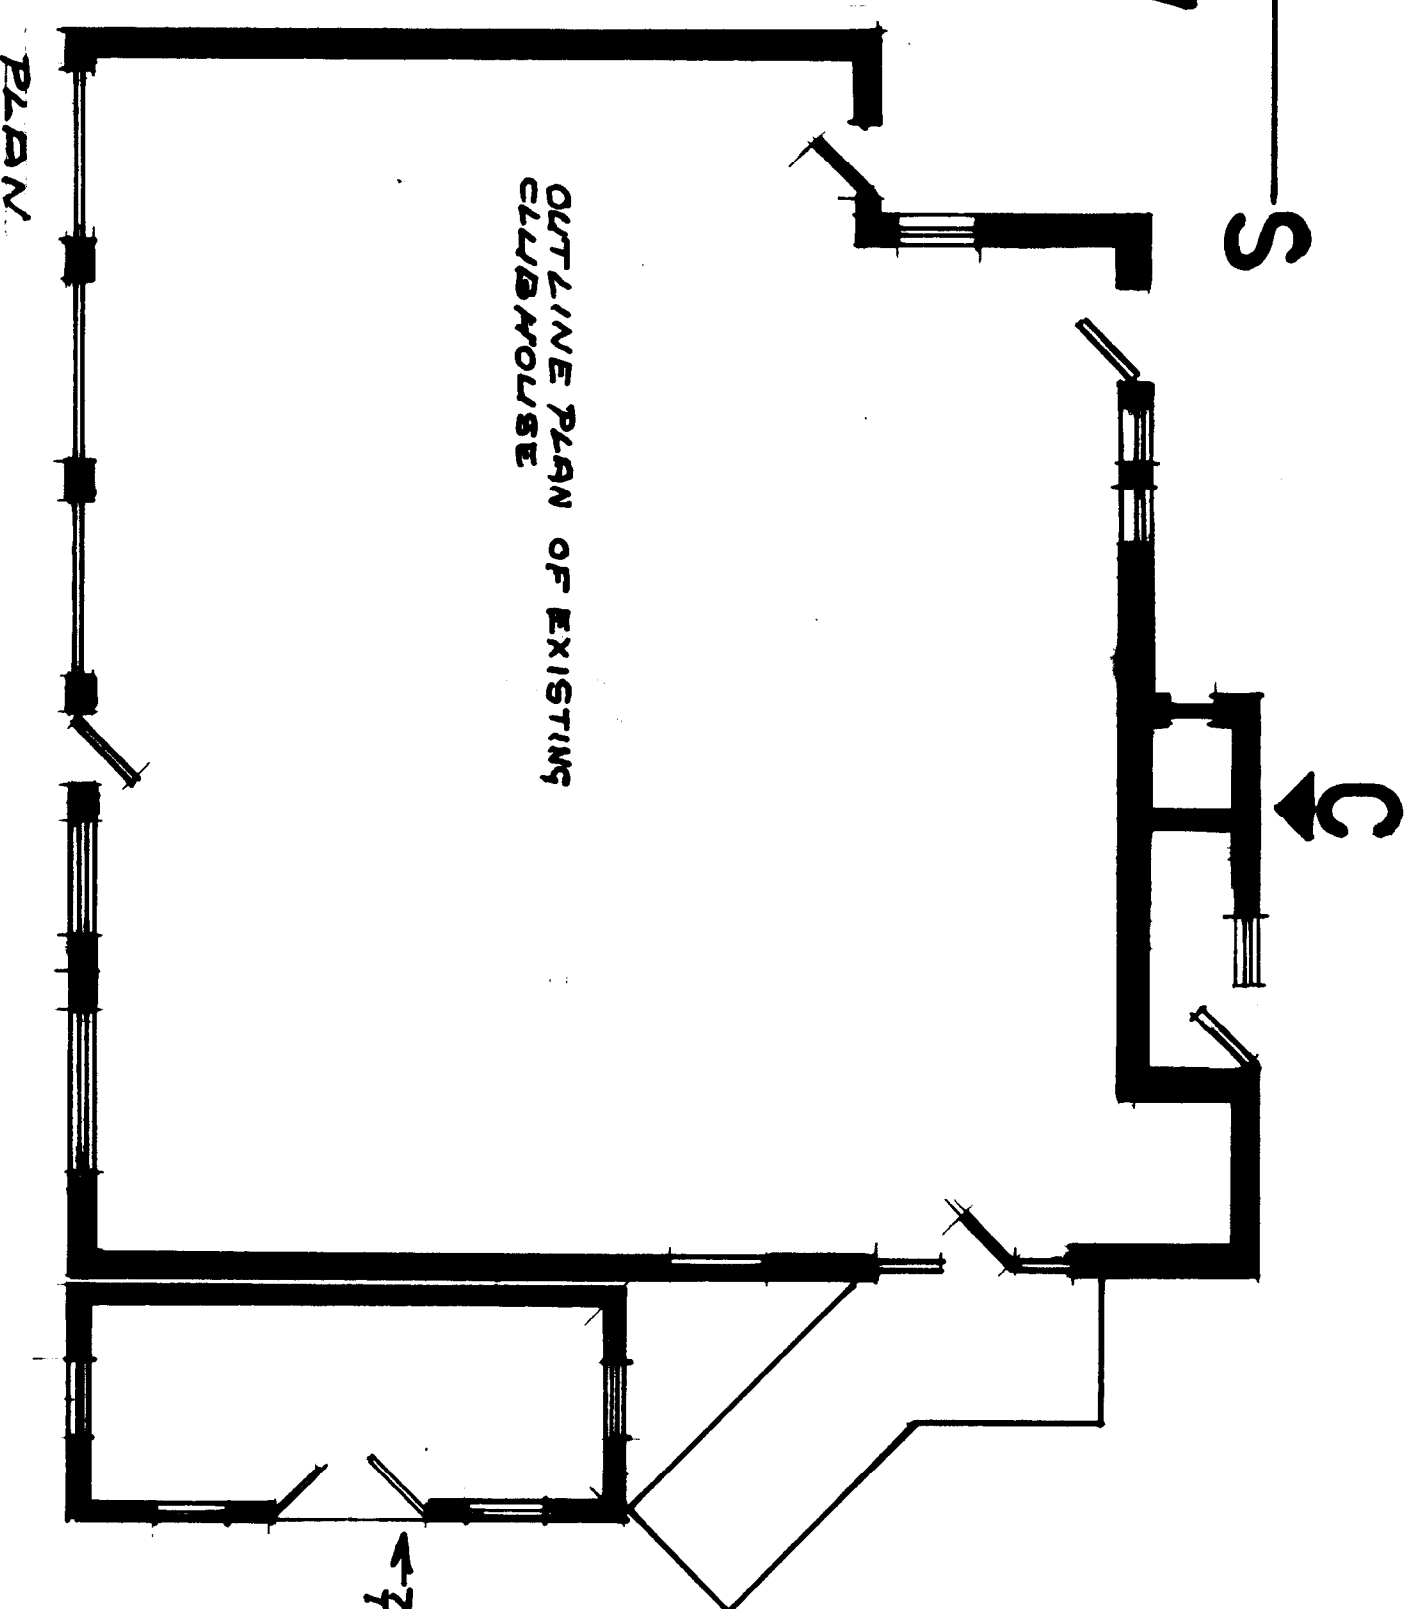


OUTLINE PLAN OF EXISTING CLUBHOUSE

PROPOSED
TEMPORARY
TRAINING ROOM

13

PROPOSED
TEMPORARY
TRAINING ROOM

ELEVATION FROM DIRECTION 'C'

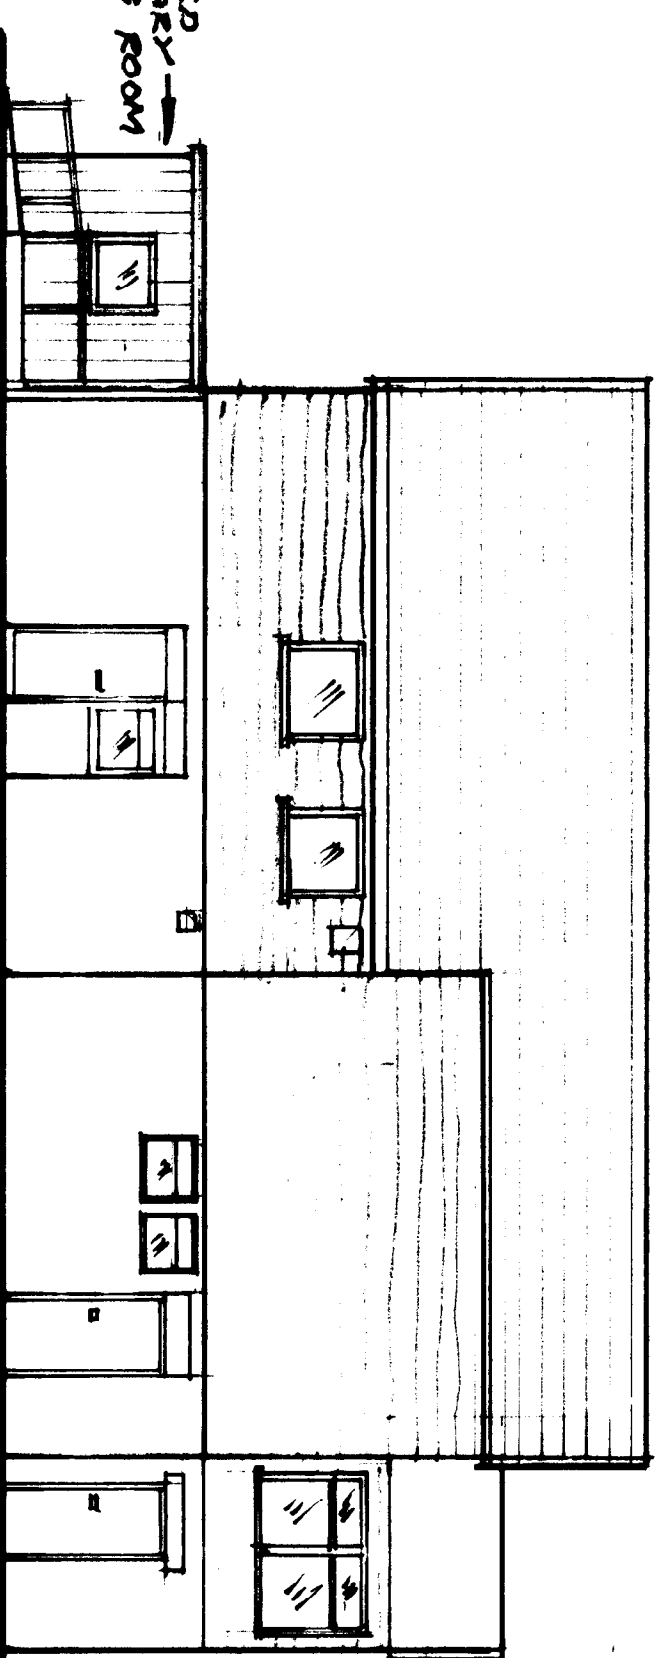

ELEVATION FROM
DIRECTION 'D' IS OMITTED AS
THE PROPOSED DEVELOPMENT
HAS NO IMPACT ON THIS
ELEVATION

BOUGH BEECH SAILING CLUB
PROPOSAL FOR TEMPORARY
TRAINING ROOM.
PLAN AND EXTERNAL
ELEVATIONS.

RJM Designs

SCALE 1:100
DATE 27/06/2022.