

NOTES

Walls -
Render - white to match existing.
Brick - red.

Roof -
Pantile to match existing.

Windows / Doors -
UPVC to match existing.

notes

- 1 Refer to figured dimensions do not scale.
- 2 If in doubt refer to the Architect before work starts.
- 3 All dimensions are to be checked on site.
- 4 The Architects disclaim responsibility for variations from this drawing made without their written consent.
- 5 Please ensure that there have been no additional revisions to this drawing before starting work.

revisions

client
MR & MRS MONKS

job
LONG WHITE COTTAGE,
EDDINGLEY

drawing
ELEVATIONS:
NORTH & WEST - PROPOSED

scale
1:100 @ A2

Date
06.2022



no.
2213 (P) 05

Revision
-


drawn by
jk

t: 01636 816 972
e: jk@josephkemish.co.uk
w: www.josephkemish.co.uk

Office 2,
Harmans Walk,
6-8 Queen Street,
Southwell,
NG25 0AA

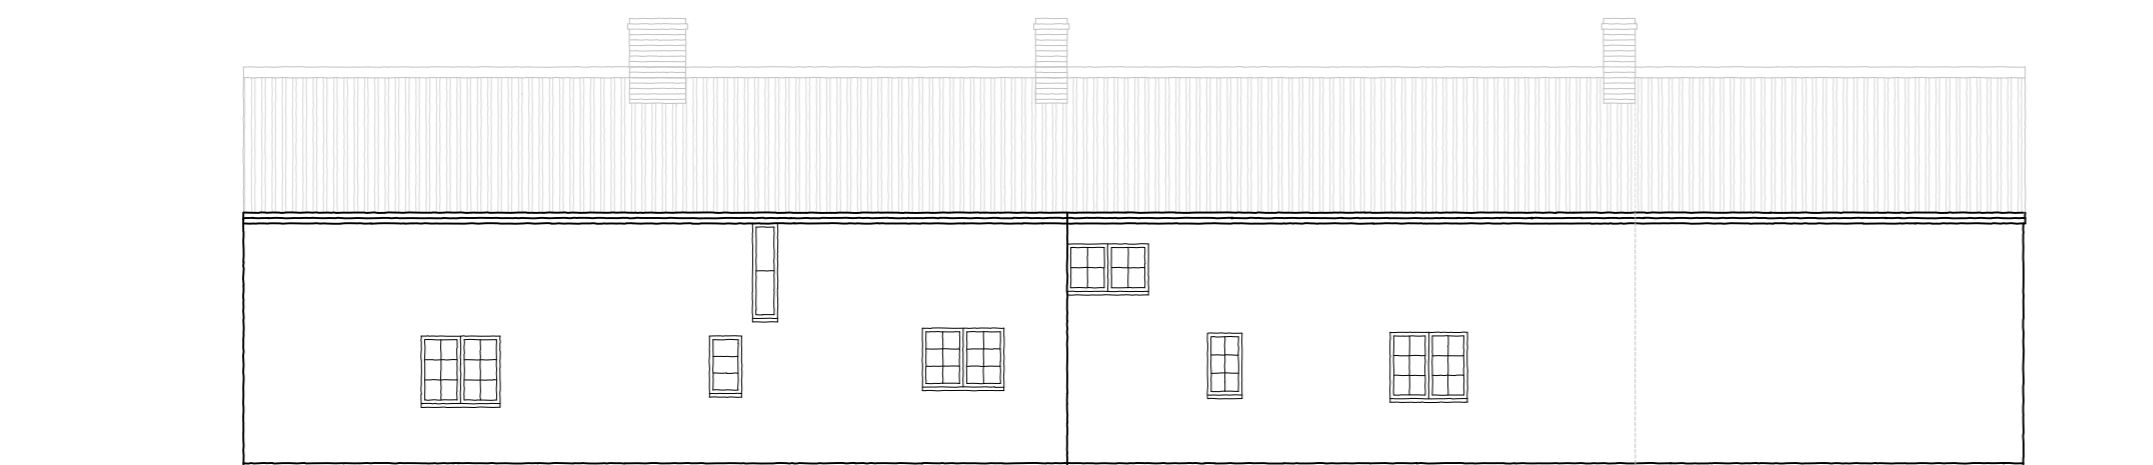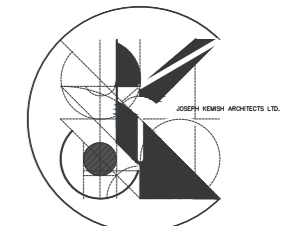

01 - ELEVATION NORTH - EXISTING

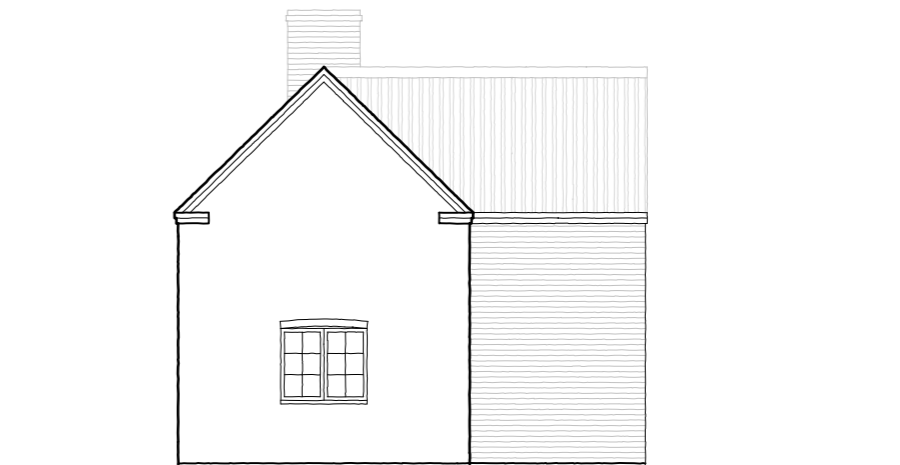

02 - ELEVATION WEST - EXISTING

