NOTES


Walls -Render - white to match existing. Brick - red.

Roof -

Pantile to match existing.

Windows / Doors - UPVC to match existing.







notes

- 1 Refer to figured dimensions do not scale.
- 2 If in doubt refer to the Architect before work starts.
- 3 All dimensions are to be checked on site.
- 4 The Architects disclaim responsibility for variations from this drawing made without their written consent.
- 5 Please ensure that there have been no additional revisions to this drawing before starting work.

revisions

drawing
ELEVATIONS:
SOUTH & EAST - PROPOSED
scale
1:100 @ A2

06.2022

2213 (P) 06

MR & MRS MONKS

drawn by

t: 01636 816 972 e: jk@josephkemish.co.uk w: www.josephkemish.co.uk

Www.josephkemish.co.

Office 2,
Harmans Walk,
6-8 Queen Street,
Southwell.
NG25 0AA



0 1 2 3 4 5 10m