



NOTE: Drawings to be read in conjunction with the construction notes sheets, structural engineers calculations, manufacturers details & instructions.


Roof Trusses to be designed by specialist manufacturer and truss designers drawings and calculations are to be submitted to building control before commencement of trusses on site.

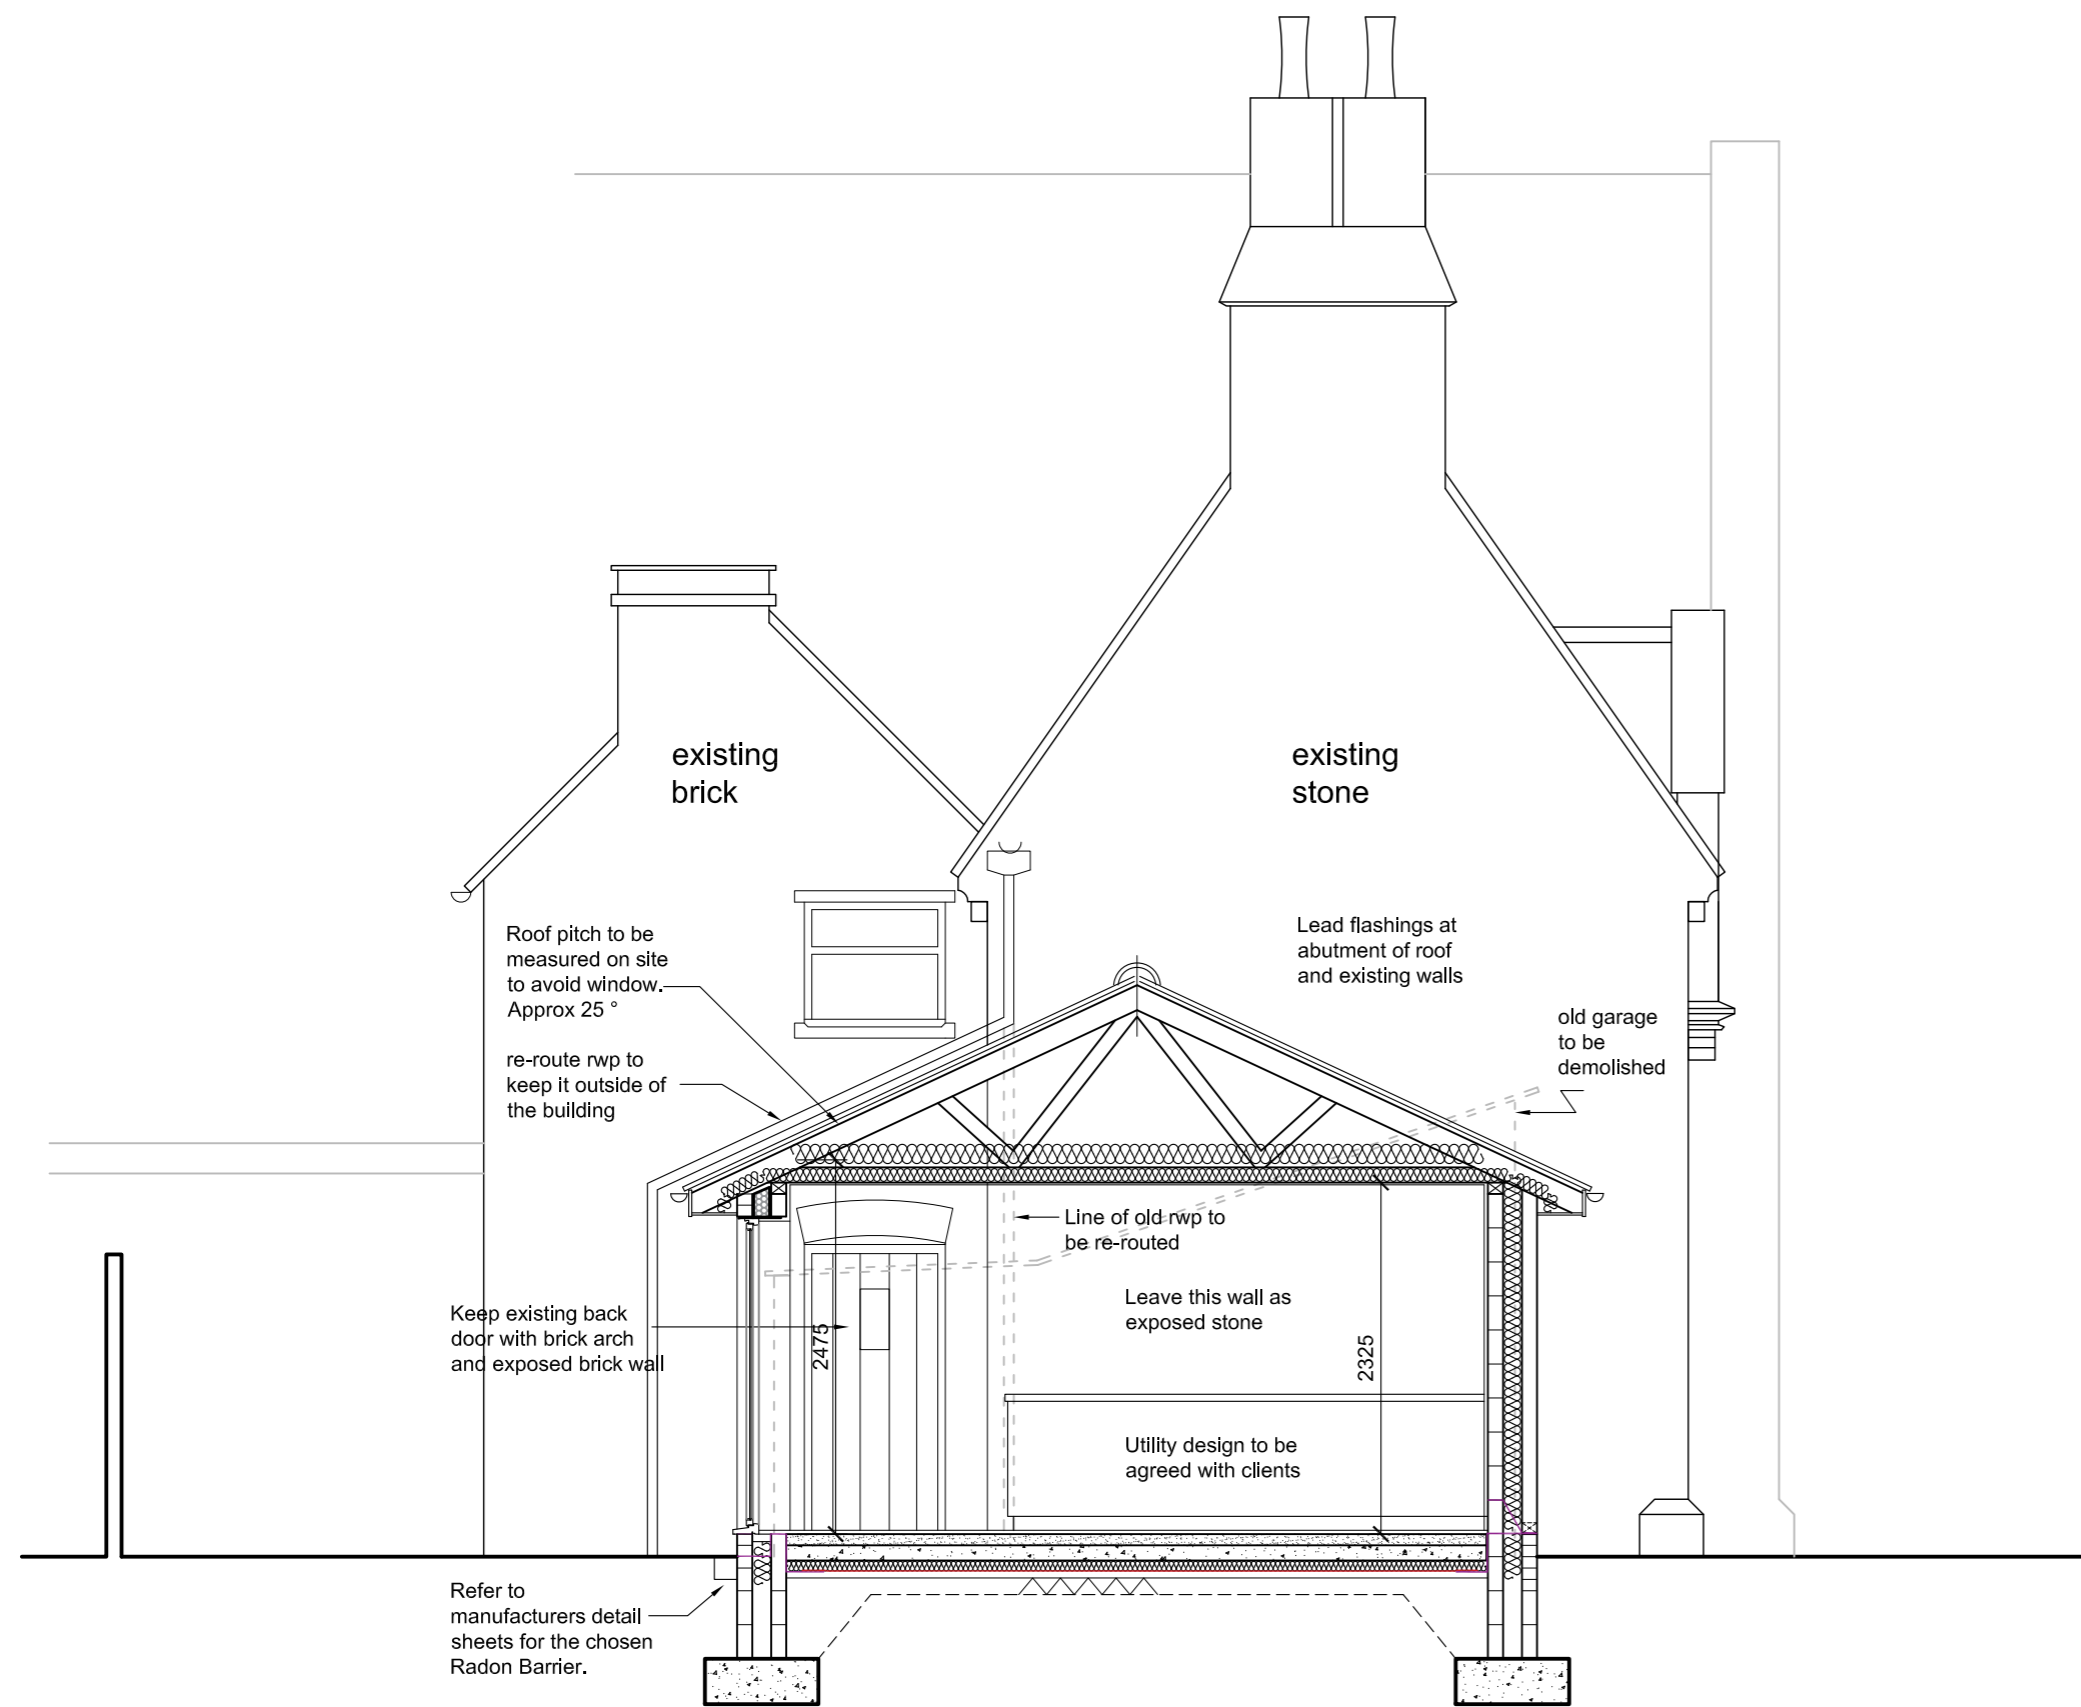

Extension Section A - A

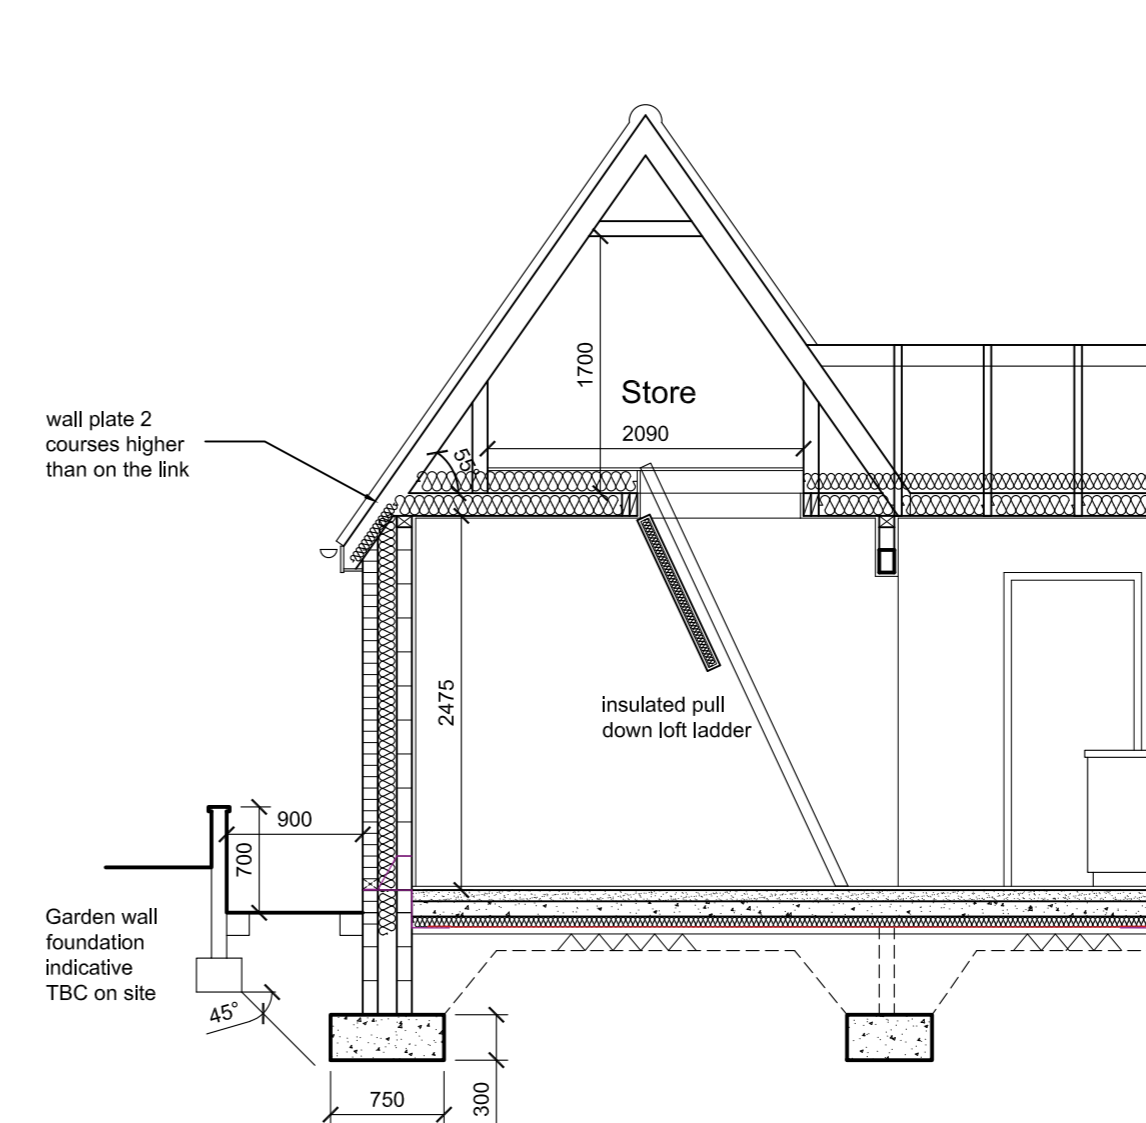

Extension Section B - B

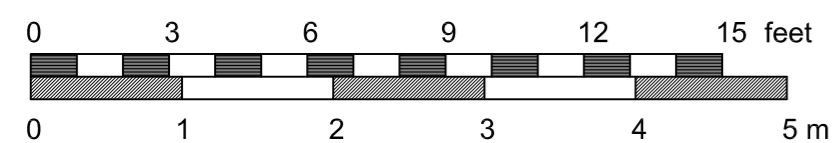

Sections

J M A D Architecture			
www.jennymcintee.co.uk info@jmadarch.co.uk Tel 07921 003153			
Project:	Proposed Extension	Date:	May 2022
Address:	School House, Heath Lane, Wilsford, Grantham NG32 3PG	Scale:	1:50 on A2
		drawn:	AH JM checked: JM
Client:	Mr & Mrs Leech	Job No:	21101
Drawing Title:	Proposed Sections	Dwg No:	306 B